


Plot Date: 3/16/2020 3:08:00 PM

\\BRADGRI01\PRJ\04\45400\DWG\2020\DIST\STAKING SHEETS\EDI\_2020.DWG

SEE SHEET 9 & 10

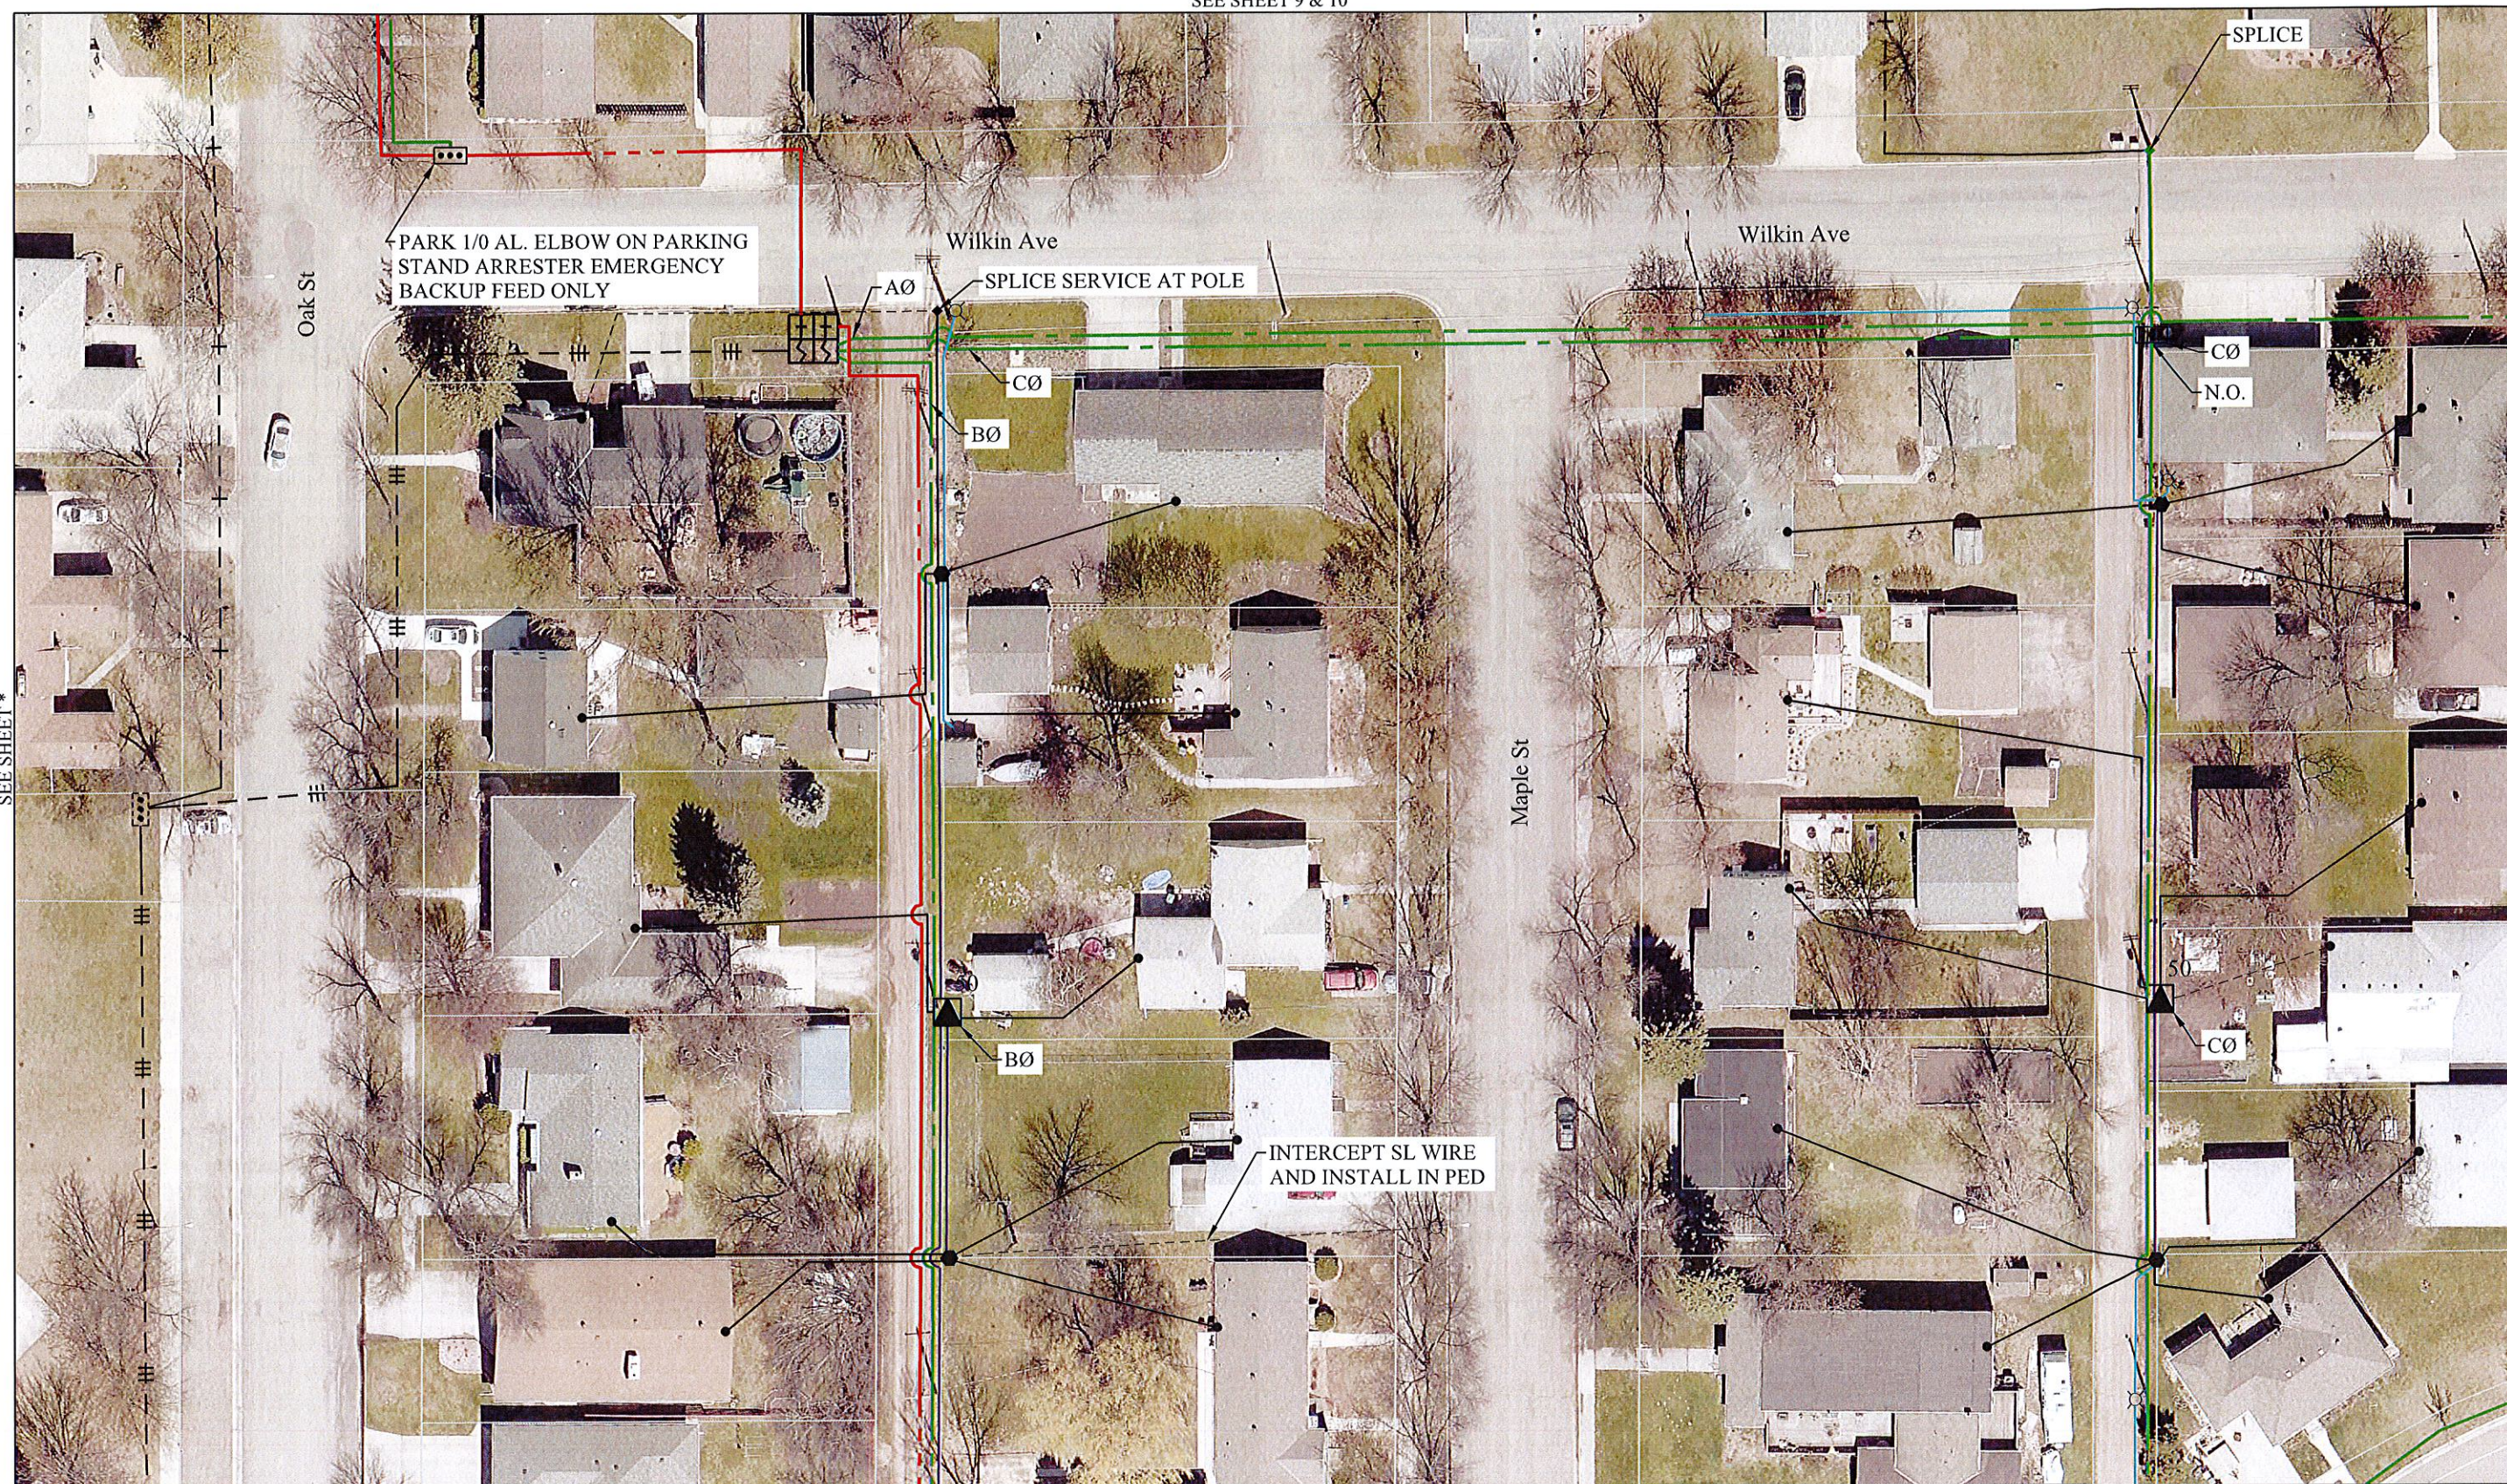

SEE SHEET 5

SEE SHEET \*

SEE SHEET 8

REV	DATE	DESCRIPTION
A	03-06-2020	RELEASED FOR OWNER'S REVIEW
B	03-13-2020	REVISED PER OWNER COMMENTS
C	03-16-2020	RELEASED FOR CONSTRUCTION



Project Manager: TWM  
 Designer: DSM  
 Project Number: 425400  
 Phone: (712) 472-2531

BRECKENRIDGE PUBLIC UTILITIES,  
 BRECKENRIDGE, MINNESOTA

STAKING SHEETS  
 DISTRIBUTION IMPROVEMENTS - TWITO FEEDER A




SHEET

7 OF 25



Plot Date: 3/16/2020 3:08:04 PM

SEE SHEET 10 & 11

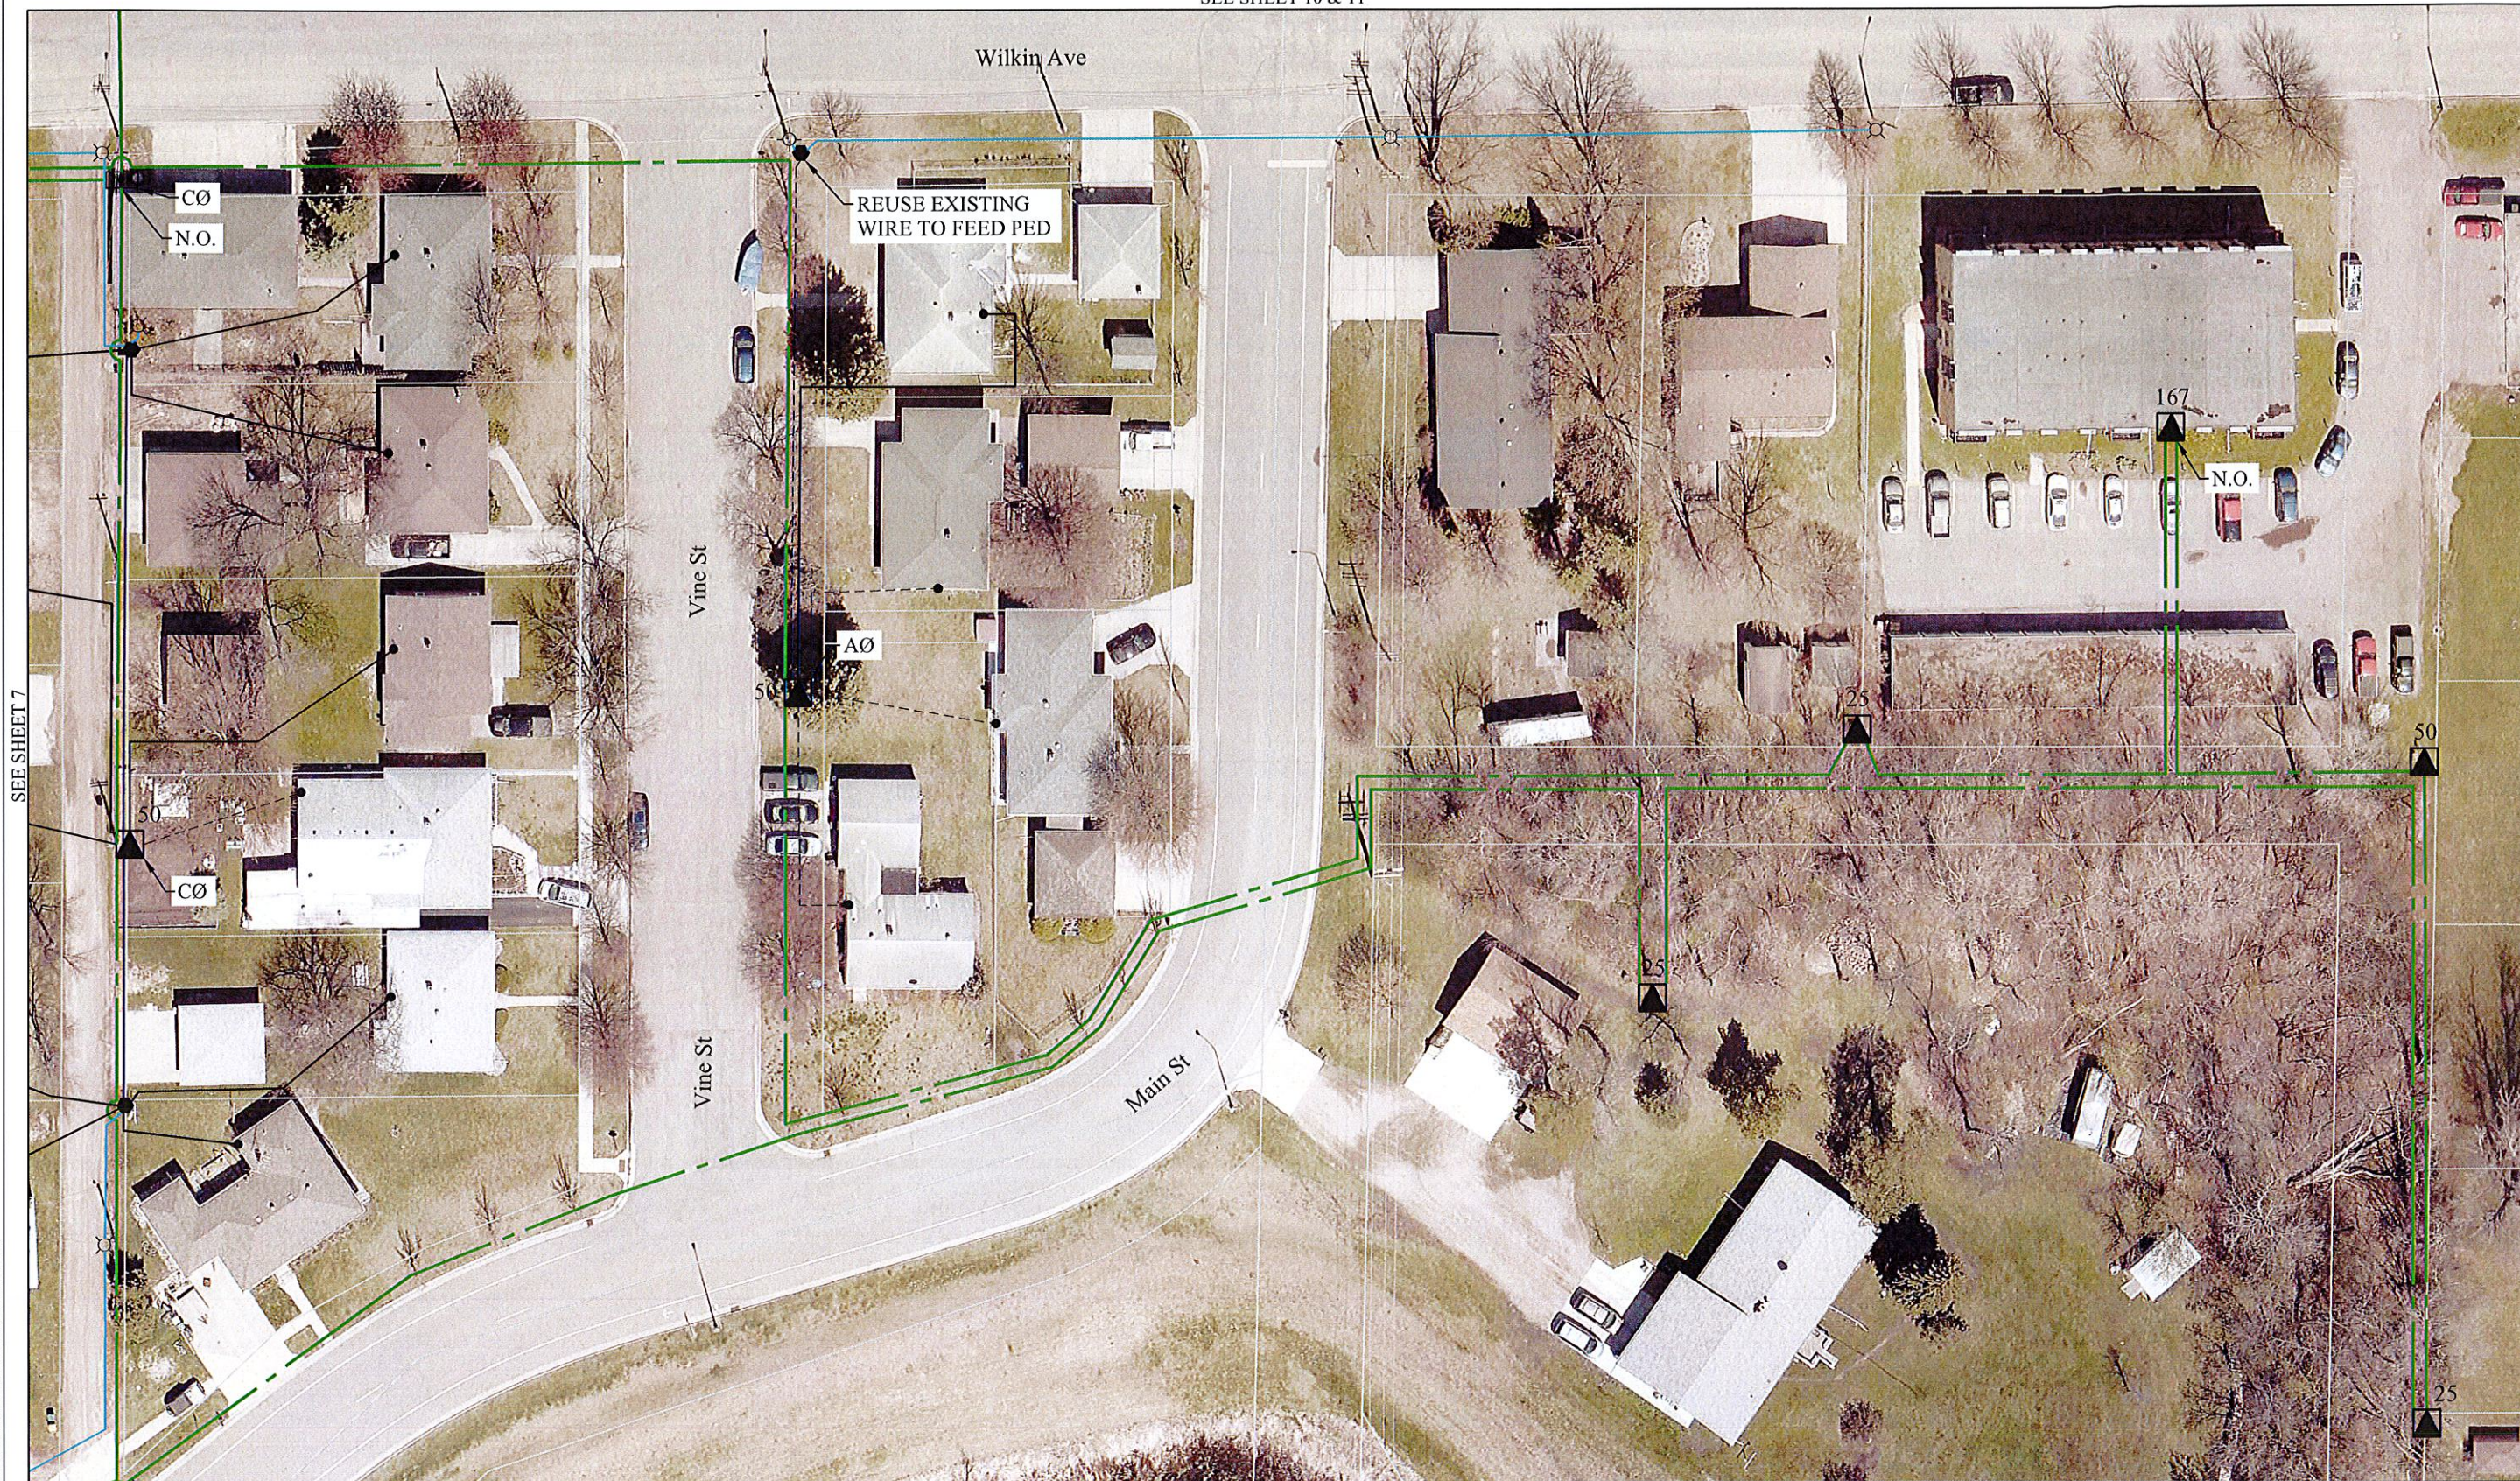

\\RR\ADGRO1\PRJ\04\254000\DWG\2020\DIST\STAKING SHEETS EDI 2020.DWG

REV	DATE	DESCRIPTION
A	03-06-2020	RELEASED FOR OWNER'S REVIEW
B	03-13-2020	REVISED PER OWNER COMMENTS
C	03-16-2020	RELEASED FOR CONSTRUCTION



Project Manager: TWM  
 Designer: DSM  
 Project Number: 425400  
 Phone: (712) 472-2531


BRECKENRIDGE PUBLIC UTILITIES,  
 BRECKENRIDGE, MINNESOTA

STAKING SHEETS  
 DISTRIBUTION IMPROVEMENTS - TWITO FEEDER A




S  
H  
E  
E  
T  
8 OF 25



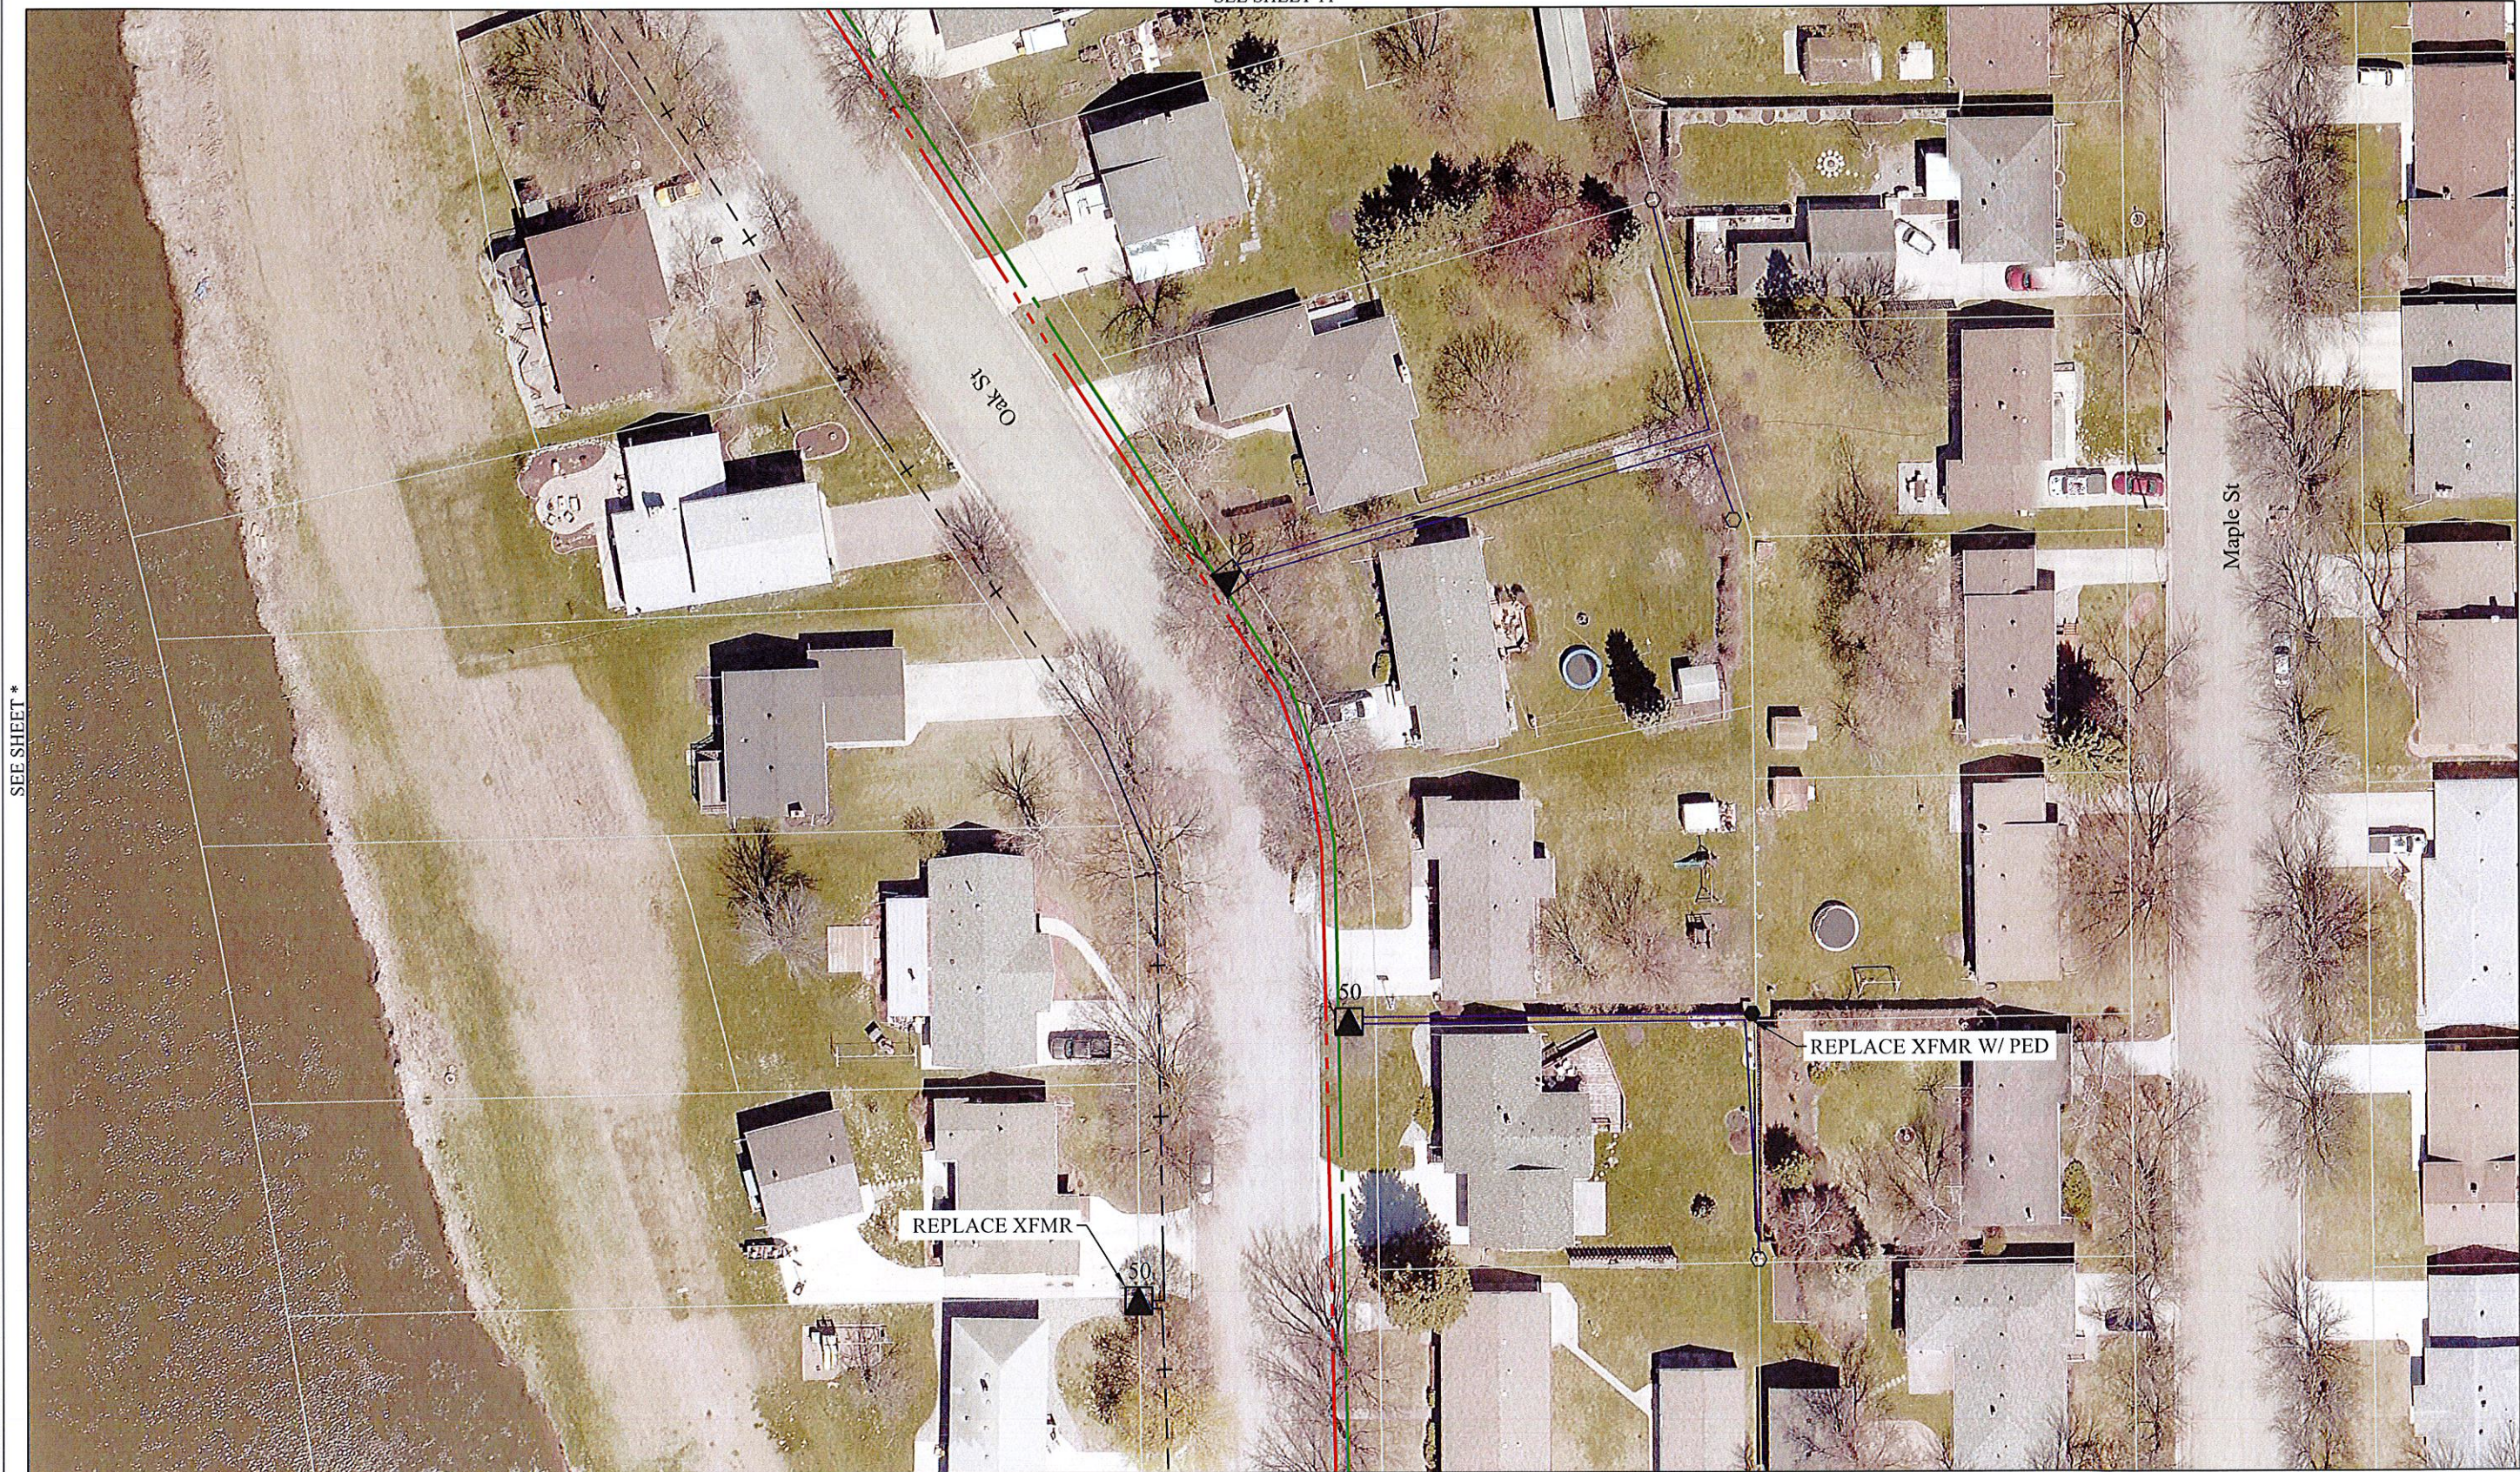

SEE SHEET \*

SEE SHEET 10

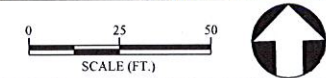

REV	DATE	DESCRIPTION
A	03-06-2020	RELEASED FOR OWNER'S REVIEW
B	03-13-2020	REVISED PER OWNER COMMENTS
C	03-16-2020	RELEASED FOR CONSTRUCTION



Project Manager: TWM  
 Designer: DSM  
 Project Number: 425400  
 Phone: (712) 472-2531

BRECKENRIDGE PUBLIC UTILITIES,  
 BRECKENRIDGE, MINNESOTA

STAKING SHEETS  
 DISTRIBUTION IMPROVEMENTS - TWITO FEEDER A





SEE SHEET 9

EPLACE XFMR W/ PED

REPLACE XFMR

50

SPLICE

REPLACE XFMR

50

Main St

Wilkin Ave

SPLICE SERVICE AT POLE

Wilkin Ave

Wilkin Ave

SEE SHEET 7 & 8

REV	DATE	DESCRIPTION
A	03-06-2020	RELEASED FOR OWNER'S REVIEW
B	03-13-2020	REVISED PER OWNER COMMENTS
C	03-16-2020	RELEASED FOR CONSTRUCTION



Project Manager: TWM  
 Designer: DSM  
 Project Number: 425400  
 Phone: (712) 472-2531


BRECKENRIDGE PUBLIC UTILITIES,  
 BRECKENRIDGE, MINNESOTA

STAKING SHEETS  
 DISTRIBUTION IMPROVEMENTS - TWITO FEEDER A



Plot Date: 3/16/2020 3:08:20 PM

\\RR\ADGRO1\PRJ\04\25400\DWG\2020 DIST\STAKING SHEETS EDI 2020.DWG

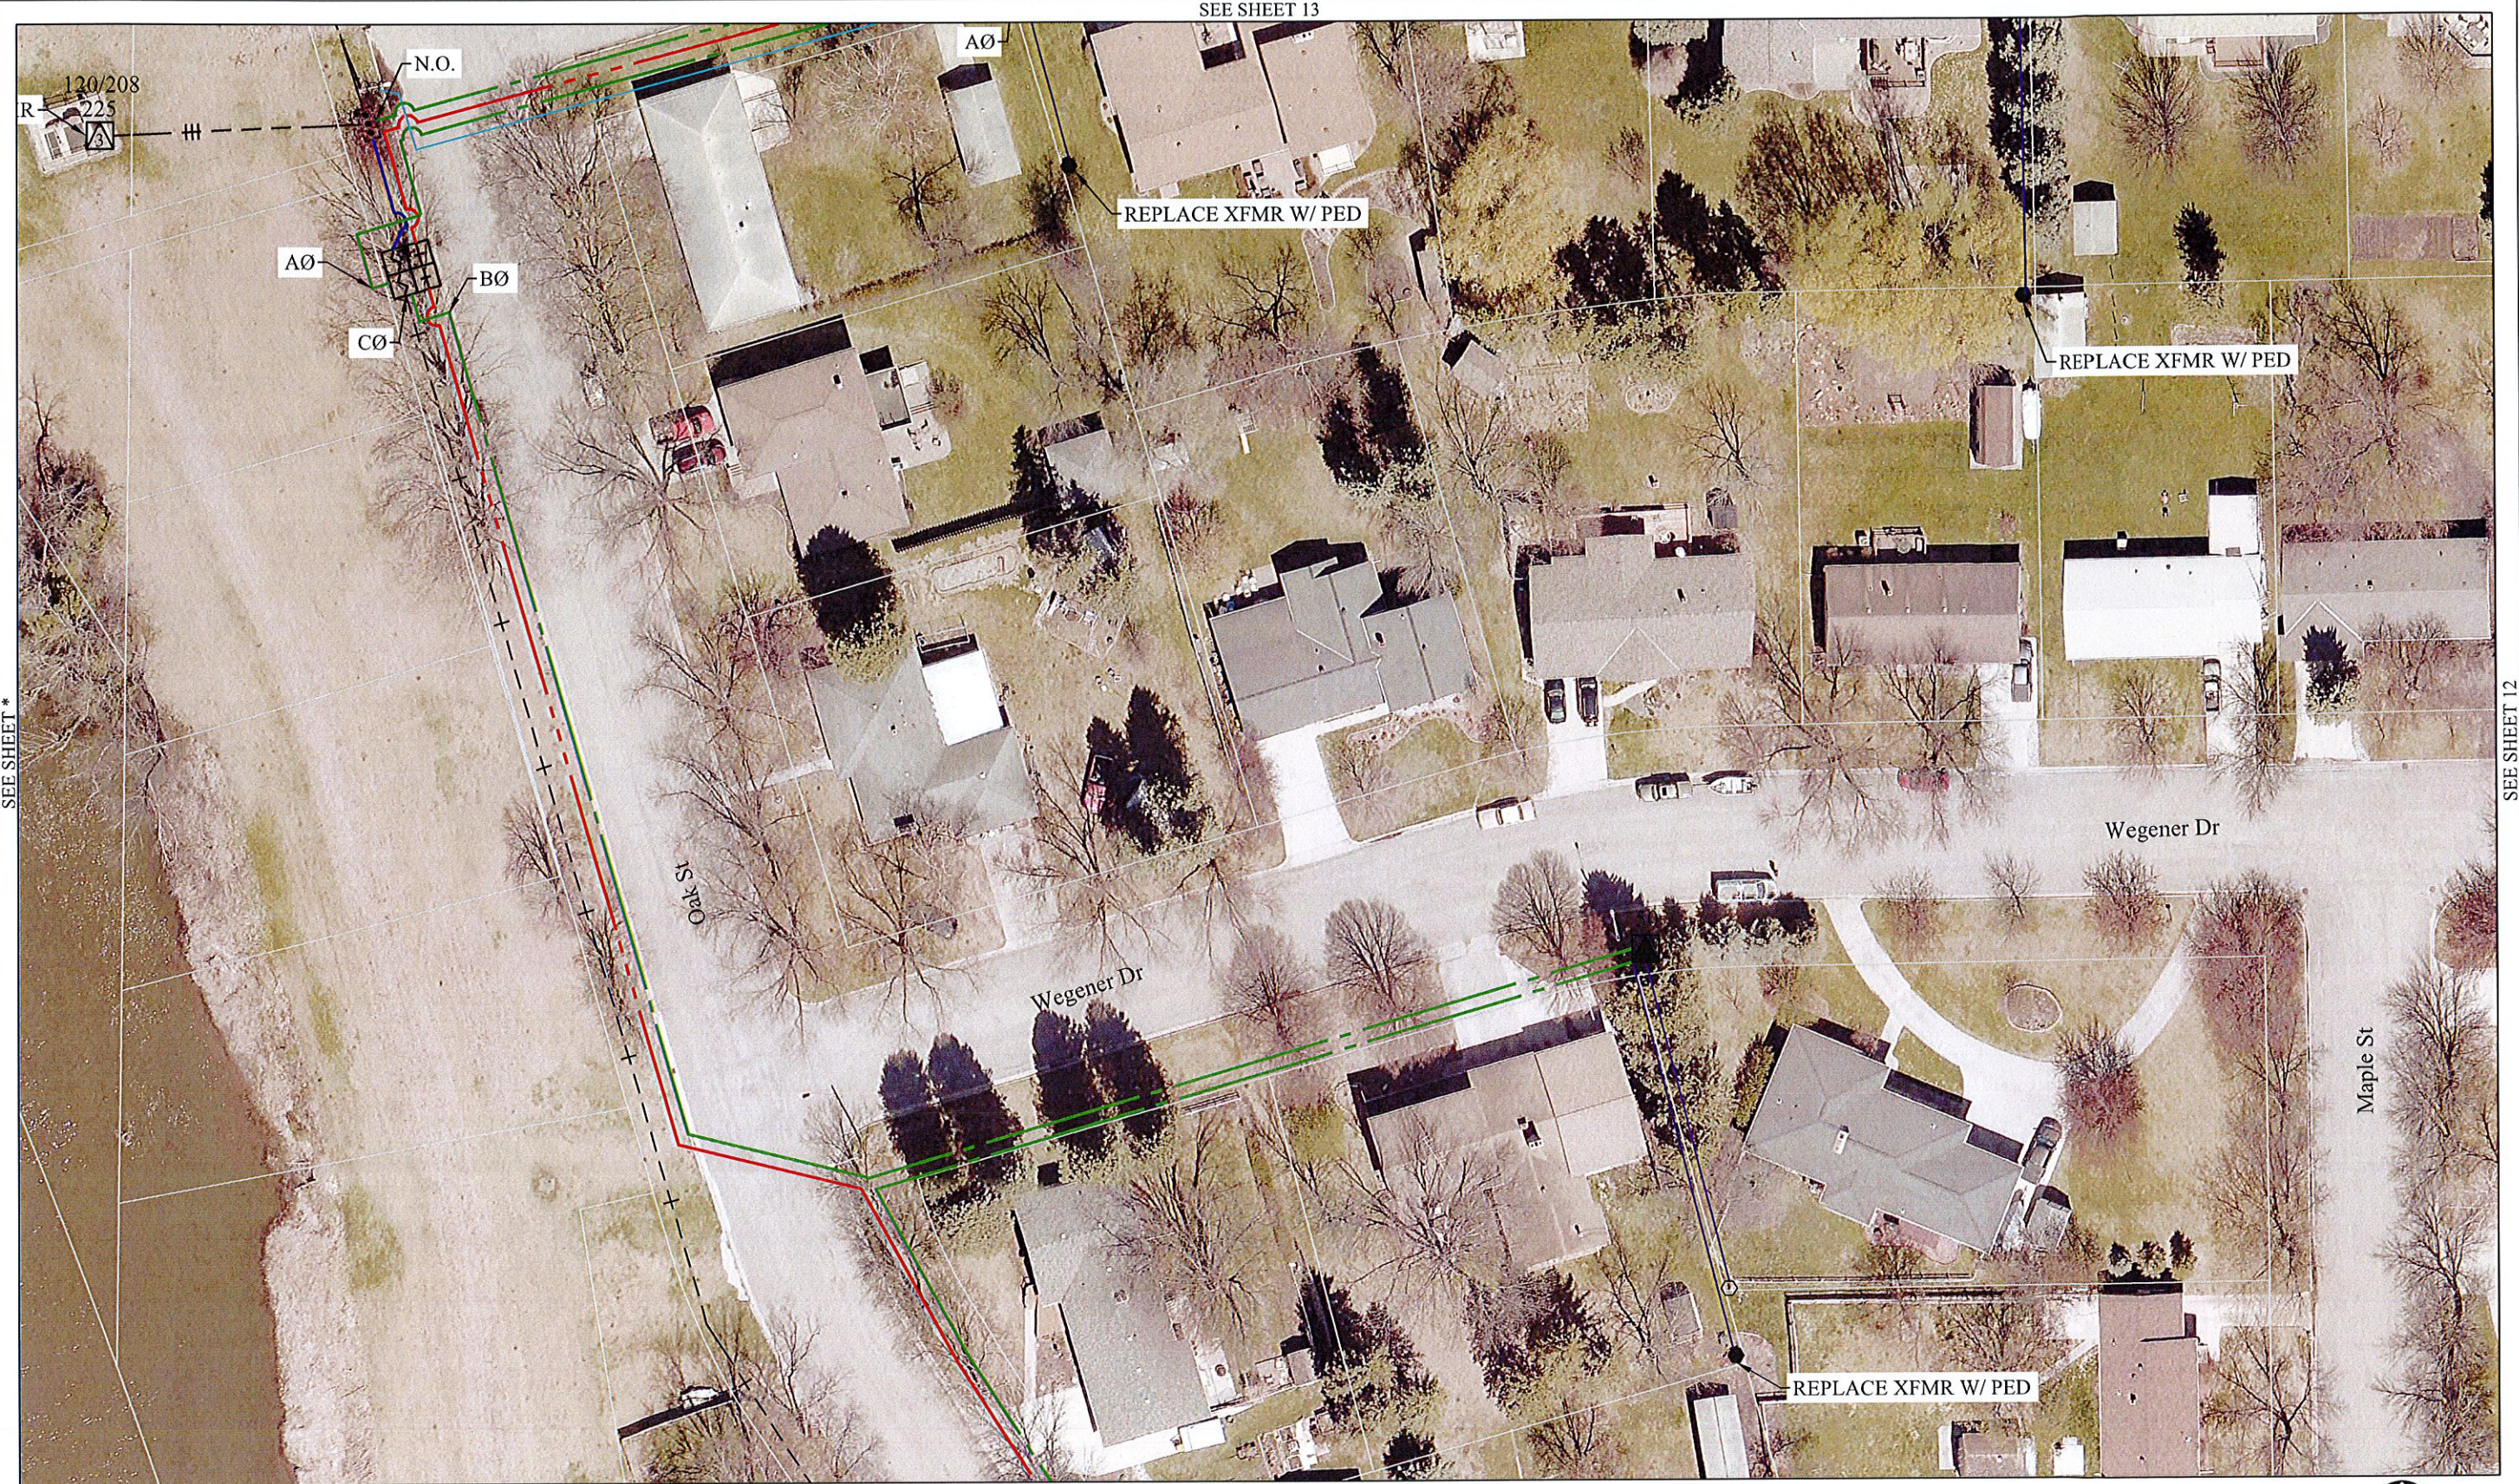

REV	DATE	DESCRIPTION
A	03-06-2020	RELEASED FOR OWNER'S REVIEW
B	03-13-2020	REVISED PER OWNER COMMENTS
C	03-16-2020	RELEASED FOR CONSTRUCTION

**DGR ENGINEERING**

Project Manager: TWM  
 Designer: DSM  
 Project Number: 425400  
 Phone: (712) 472-2531


BRECKENRIDGE PUBLIC UTILITIES,  
 BRECKENRIDGE, MINNESOTA

STAKING SHEETS  
 DISTRIBUTION IMPROVEMENTS - TWITO FEEDER A



Plot Date: 3/16/2020 3:08:24 PM


SEE SHEET 14

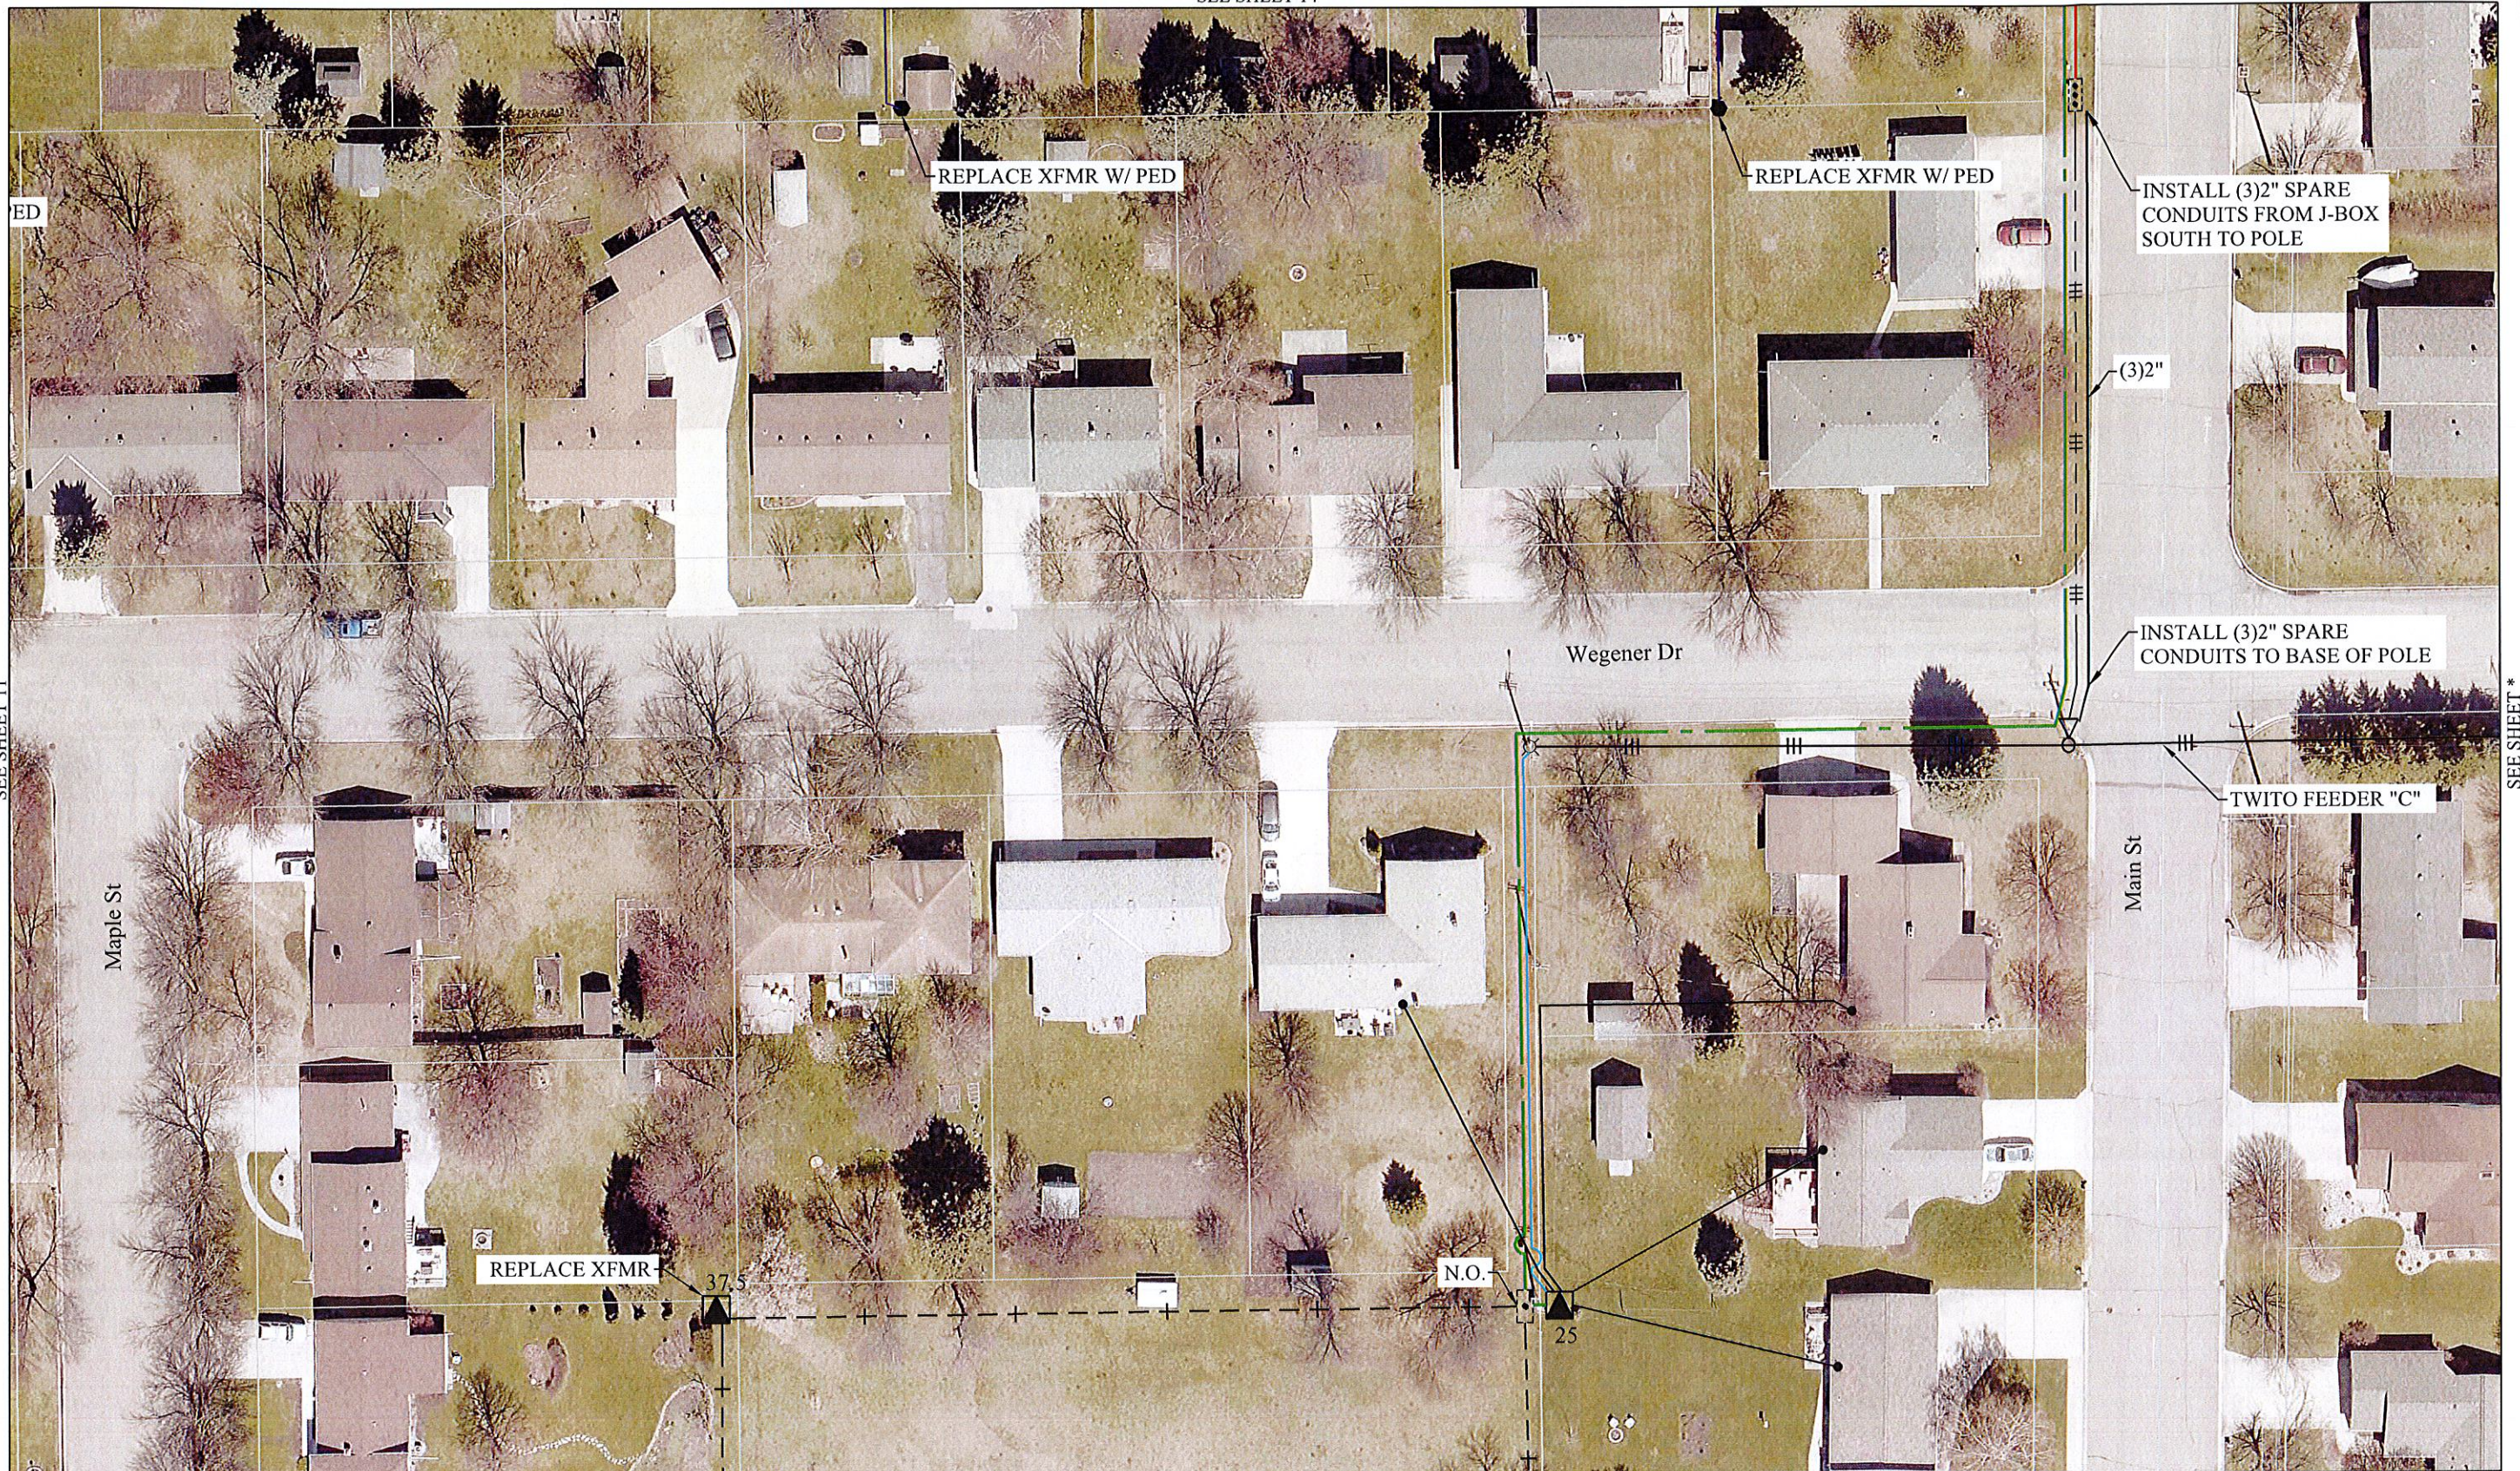

SEE SHEET 11

SEE SHEET \*

SEE SHEET 10

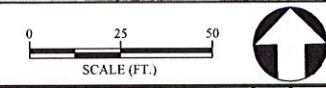

\\RR\ADGRO1\PRJ\04\254000\DWG\2020 DIST\STAKING SHEETS\EDI 2020.DWG

REV	DATE	DESCRIPTION
A	03-06-2020	RELEASED FOR OWNER'S REVIEW
B	03-13-2020	REVISED PER OWNER COMMENTS
C	03-16-2020	RELEASED FOR CONSTRUCTION



Project Manager: TWM  
 Designer: DSM  
 Project Number: 425400  
 Phone: (712) 472-2531


BRECKENRIDGE PUBLIC UTILITIES,  
 BRECKENRIDGE, MINNESOTA

STAKING SHEETS  
 DISTRIBUTION IMPROVEMENTS - TWITO FEEDER A

S  
H  
E  
E  
T  
12 OF 25



Plot Date: 3/16/2020 3:08:30 PM

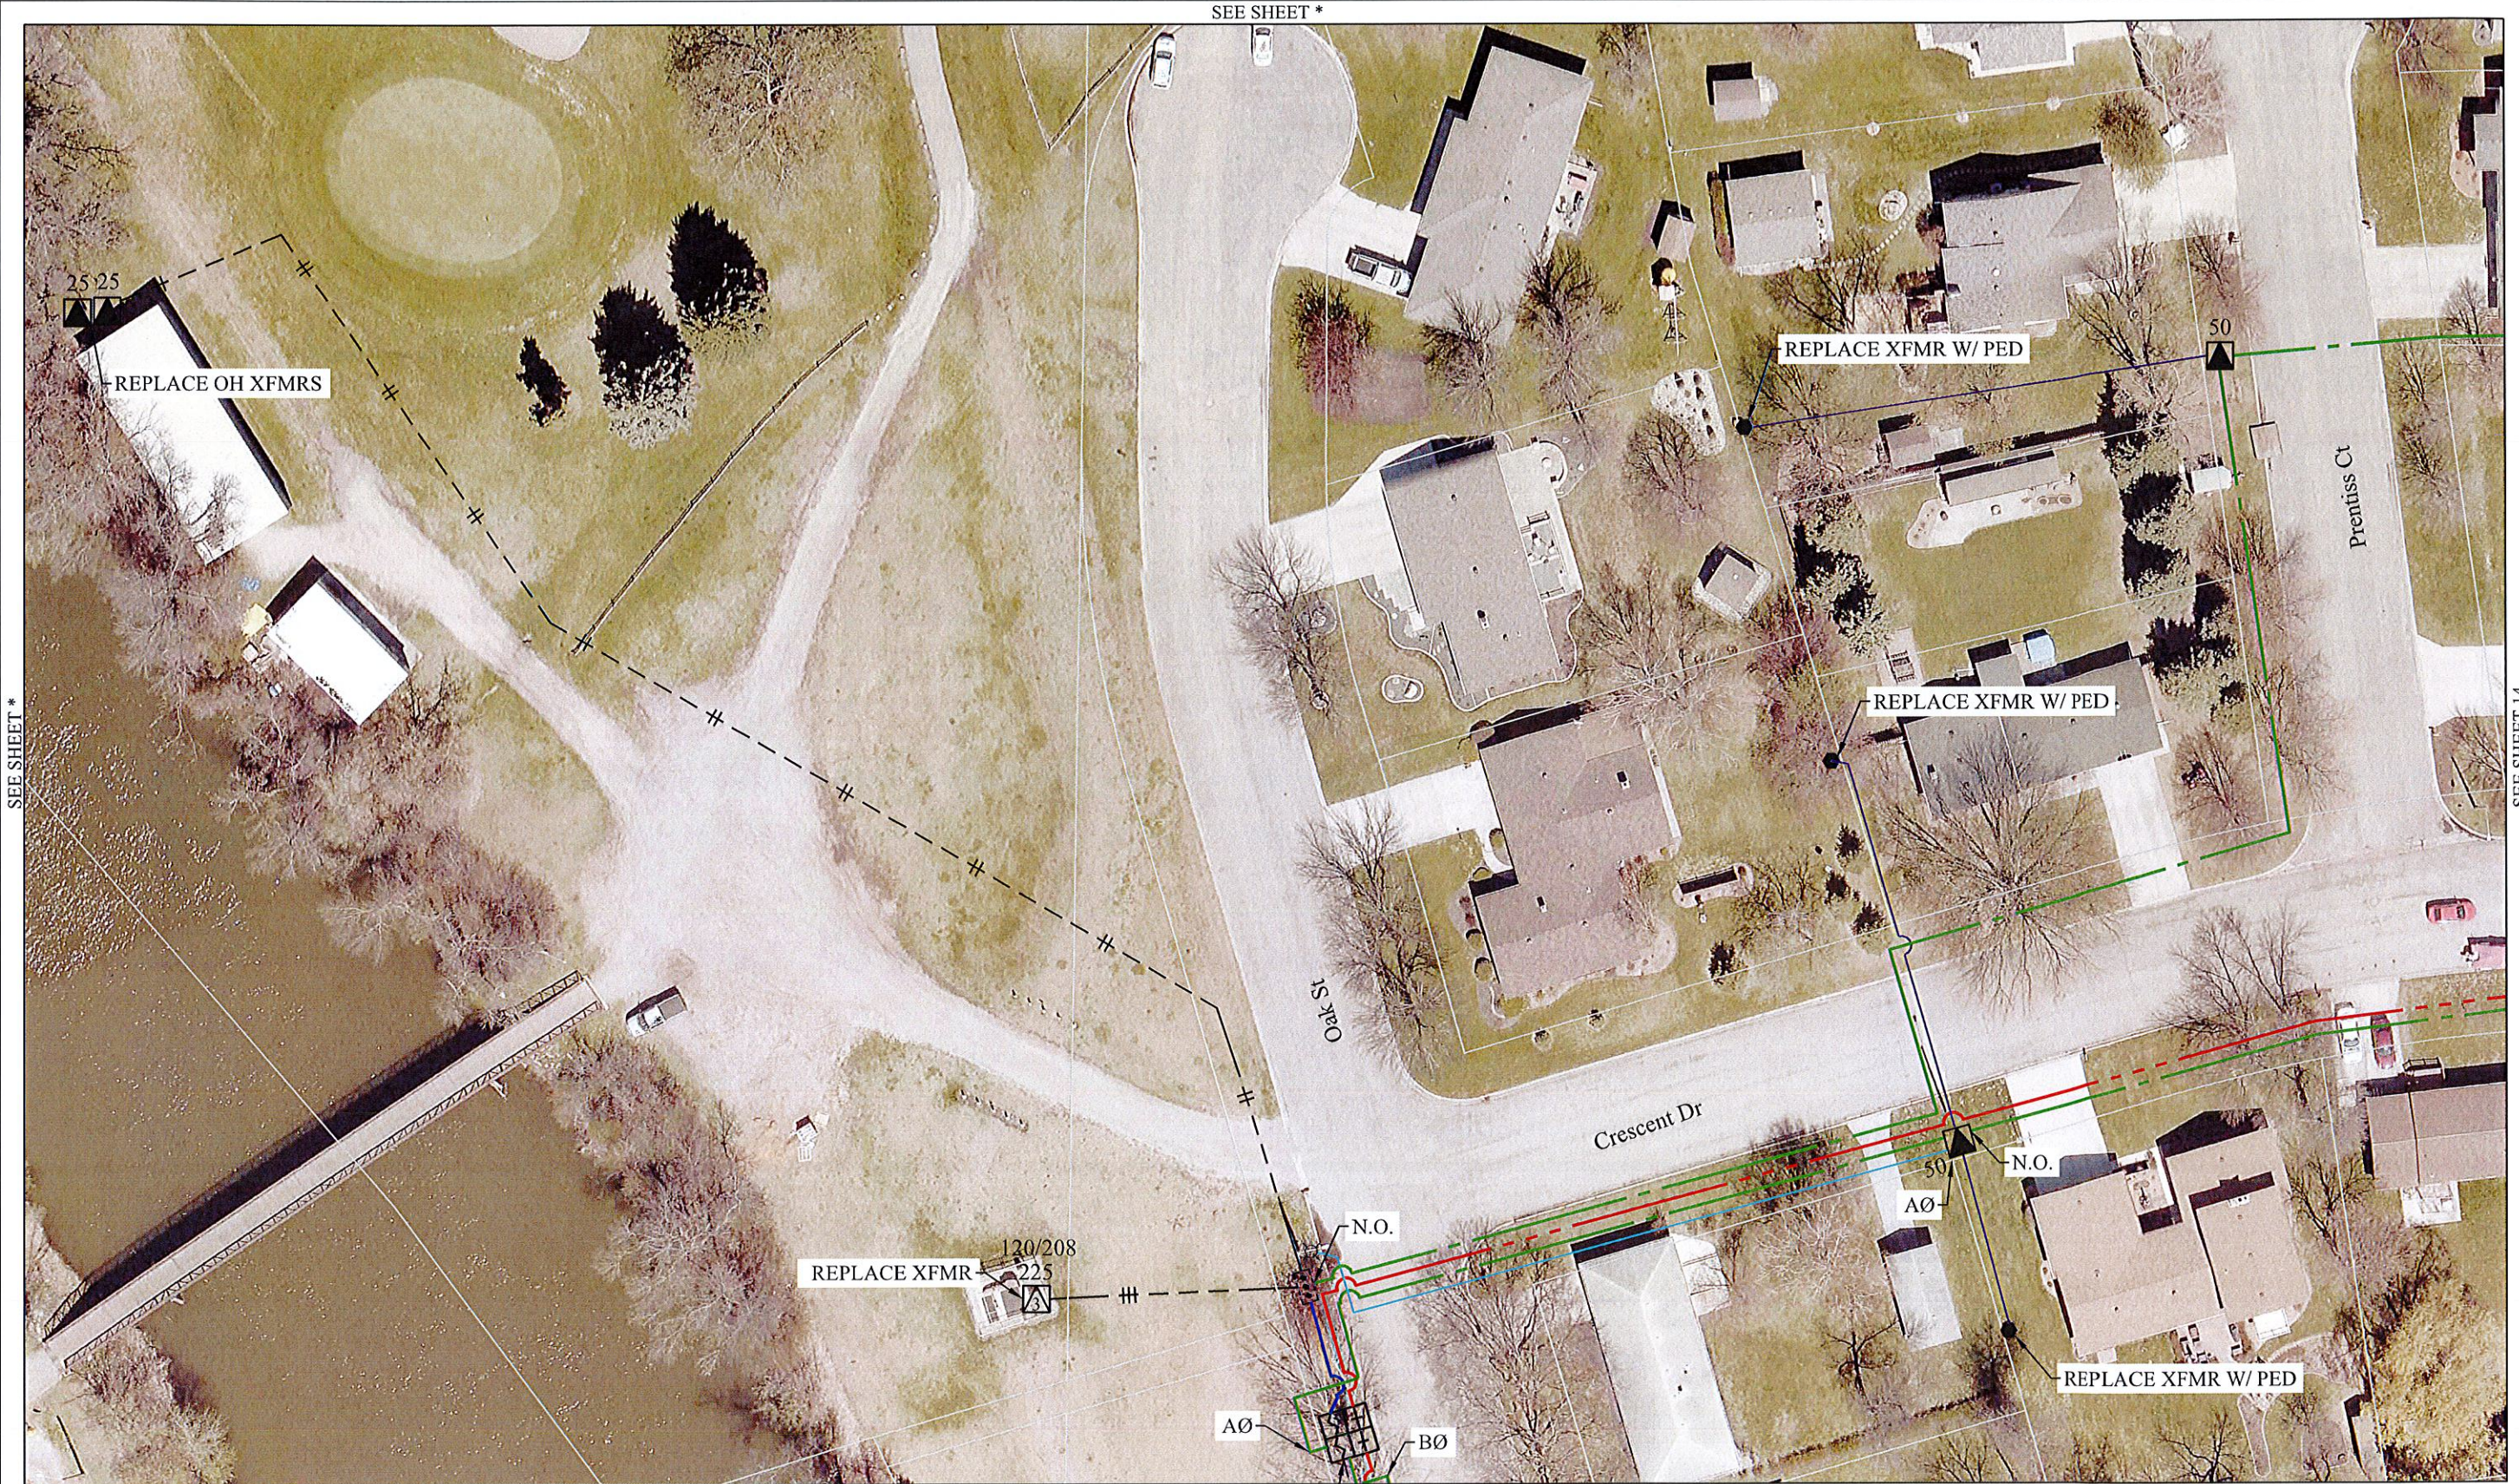

SEE SHEET \*

SEE SHEET \*

SEE SHEET 14

SEE SHEET 11

\\RRADG01\PRJ\04\254000\WG\2020\DIST\STAKING SHEETS\EDI\_2020.DWG

REV	DATE	DESCRIPTION
A	03-06-2020	RELEASED FOR OWNER'S REVIEW
B	03-13-2020	REVISED PER OWNER COMMENTS
C	03-16-2020	RELEASED FOR CONSTRUCTION





Project Manager: TWM  
 Designer: DSM  
 Project Number: 425400  
 Phone: (712) 472-2531

BRECKENRIDGE PUBLIC UTILITIES,  
 BRECKENRIDGE, MINNESOTA

STAKING SHEETS  
 DISTRIBUTION IMPROVEMENTS - TWITO FEEDER A

S  
H  
E  
E  
T  
13 OF 25



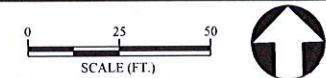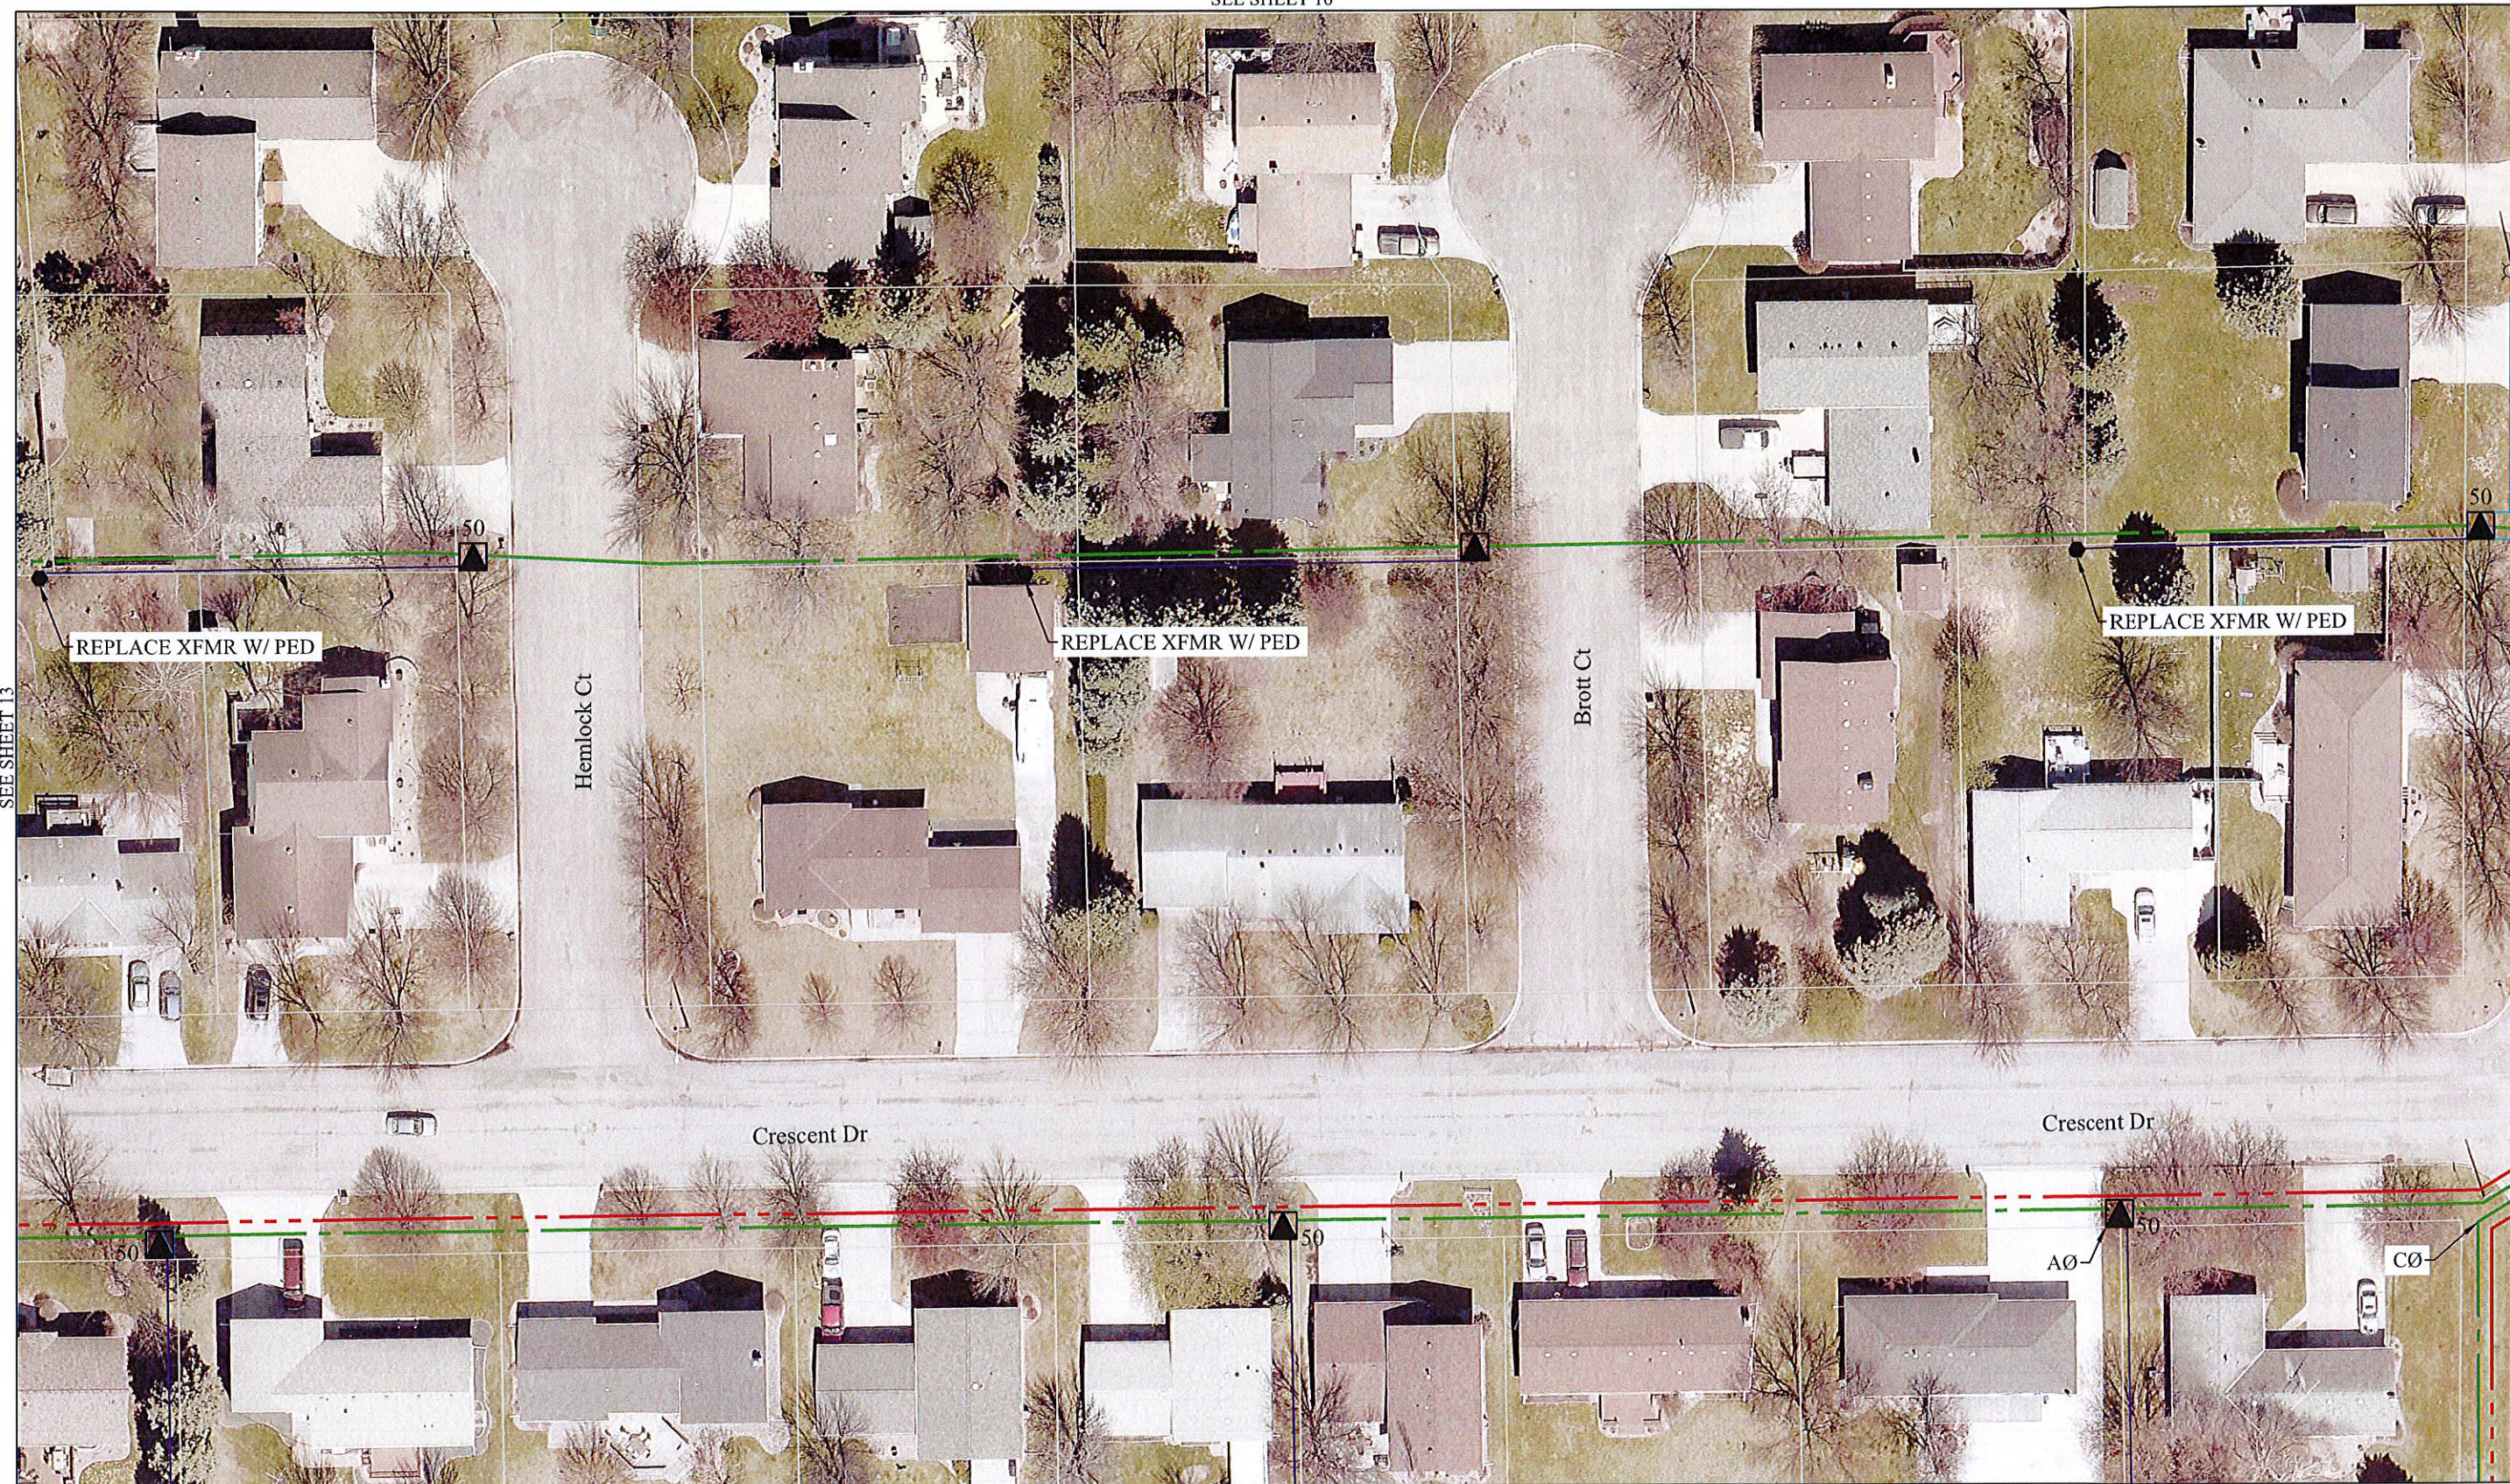

REV	DATE	DESCRIPTION
A	03-06-2020	RELEASED FOR OWNER'S REVIEW
B	03-13-2020	REVISED PER OWNER COMMENTS
C	03-16-2020	RELEASED FOR CONSTRUCTION




Project Manager: TWM  
 Designer: DSM  
 Project Number: 425400  
 Phone: (712) 472-2531

BRECKENRIDGE PUBLIC UTILITIES,  
 BRECKENRIDGE, MINNESOTA

STAKING SHEETS  
 DISTRIBUTION IMPROVEMENTS - TWITO FEEDER A



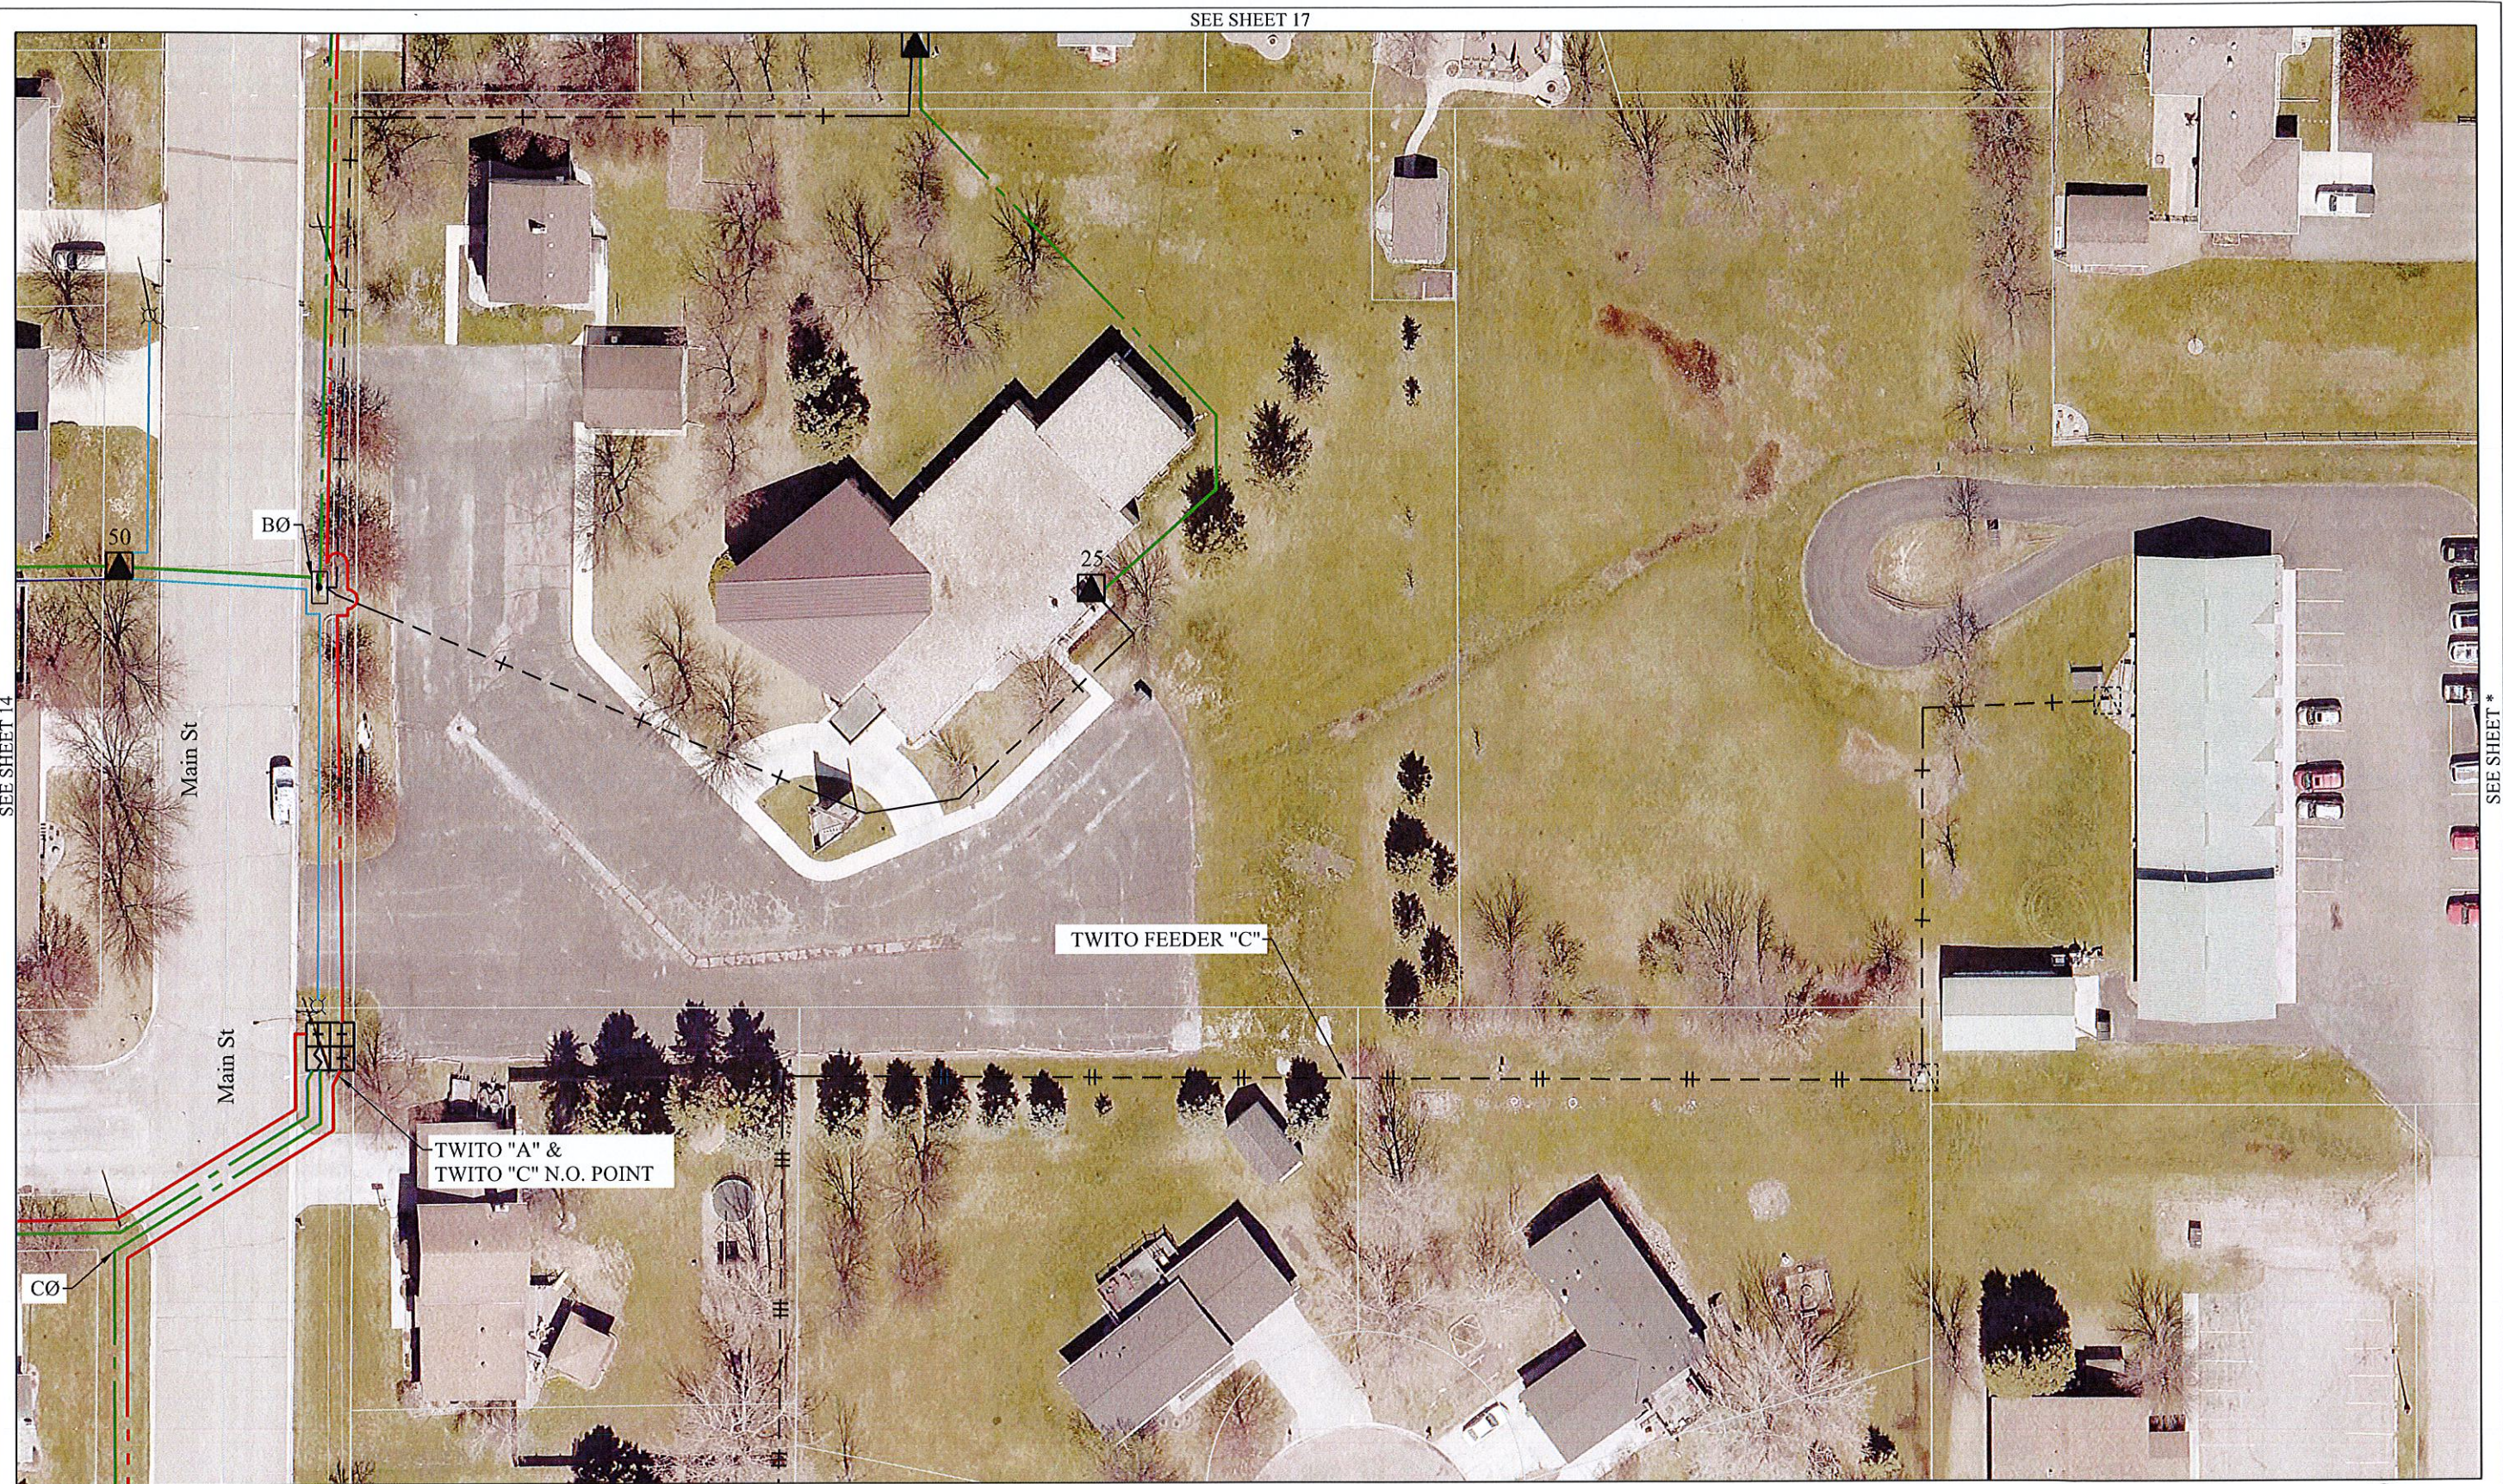


SEE SHEET 17

SEE SHEET 14

SEE SHEET \*

SEE SHEET \*

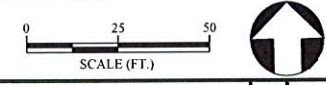

REV	DATE	DESCRIPTION
A	03-06-2020	RELEASED FOR OWNER'S REVIEW
B	03-13-2020	REVISED PER OWNER COMMENTS
C	03-16-2020	RELEASED FOR CONSTRUCTION



Project Manager: TWM  
 Designer: DSM  
 Project Number: 425400  
 Phone: (712) 472-2531

BRECKENRIDGE PUBLIC UTILITIES,  
 BRECKENRIDGE, MINNESOTA

STAKING SHEETS  
 DISTRIBUTION IMPROVEMENTS - TWITO FEEDER A

S  
H  
E  
E  
T  
 15 OF 25