

### ELECTRIC STAKING SHEET LEGEND

- Proposed primary mainline electric distribution line, 4/0 AL., 3Ø in (3)2" ducts.
- Proposed primary subloop electric distribution line, 1/0 AL., 3Ø in (3)2" ducts.
- Proposed primary subloop electric distribution line, 1/0 AL., 2Ø in (2)2" ducts.
- Proposed primary subloop electric distribution line, 1/0 AL., 1Ø in (1)2" ducts.
- Existing primary underground electric distribution line  
Hashes indicate number of phases
- Existing primary overhead electric distribution line  
Hashes indicate number of phases
- Proposed service cable, 4/0 TPLX. in (1)2" duct.
- Proposed secondary cable, 350 TPLX. in (1)2.5" duct.
- Proposed street light cable, 10-2 UF. in (1)1" duct.
- Proposed service cable, 4/0 QUAD. direct buried. U.O.N.
- Existing secondary, service or street light cable
- Existing sectionalizing pedestal, 3Ø
- Proposed sectionalizing pedestal, 3Ø
- Existing sectionalizing pedestal, 1Ø
- Proposed sectionalizing pedestal, 1Ø
- Existing pad mount transformer, 1Ø
- Proposed pad mount transformer, 1Ø, w/kVA rating
- Existing pad mount transformer, 3Ø
- Proposed pad mount transformer, 3Ø, w/kVA rating
- Existing overhead transformer, 1Ø
- Proposed secondary pedestal
- Proposed street light location
- Existing meter location
- Stake number
- Proposed cable splice
- Proposed fault indicator
- Proposed normally open point
- Proposed padmount switchgear  
+ = switch bay  
/ = fuse bay
- Proposed Primary Riser



REV	DATE	DESCRIPTION
A	03-06-2020	RELEASED FOR OWNER'S REVIEW
B	03-13-2020	REVISED PER OWNER COMMENTS
C	03-16-2020	RELEASED FOR CONSTRUCTION



Project Manager: TWM  
 Designer: DSM  
 Project Number: 425400  
 Phone: (712) 472-2531

BRECKENRIDGE PUBLIC UTILITIES,  
 BRECKENRIDGE, MINNESOTA

KEYMAP  
 STAKING SHEETS  
 DISTRIBUTION IMPROVEMENTS - TWITO FEEDER A

S  
H  
E  
E  
T  
 1 OF 1






SEE SHEET 2

SEE SHEET \*

SEE SHEET \*

SEE SHEET \*

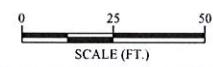

REV	DATE	DESCRIPTION
A	03-06-2020	RELEASED FOR OWNER'S REVIEW
B	03-13-2020	REVISED PER OWNER COMMENTS
C	03-16-2020	RELEASED FOR CONSTRUCTION



Project Manager: TWM  
 Designer: DSM  
 Project Number: 425400  
 Phone: (712) 472-2531

BRECKENRIDGE PUBLIC UTILITIES,  
 BRECKENRIDGE, MINNESOTA

STAKING SHEETS  
 DISTRIBUTION IMPROVEMENTS - TWITO FEEDER A


S  
H  
E  
E  
T



Plot Date: 3/16/2020 3:07:35 PM

\\RR1ADG001\PRJ\04254000\DWG\2020 DIST\STAKING SHEETS EDI 2020.DWG


SEE SHEET 3

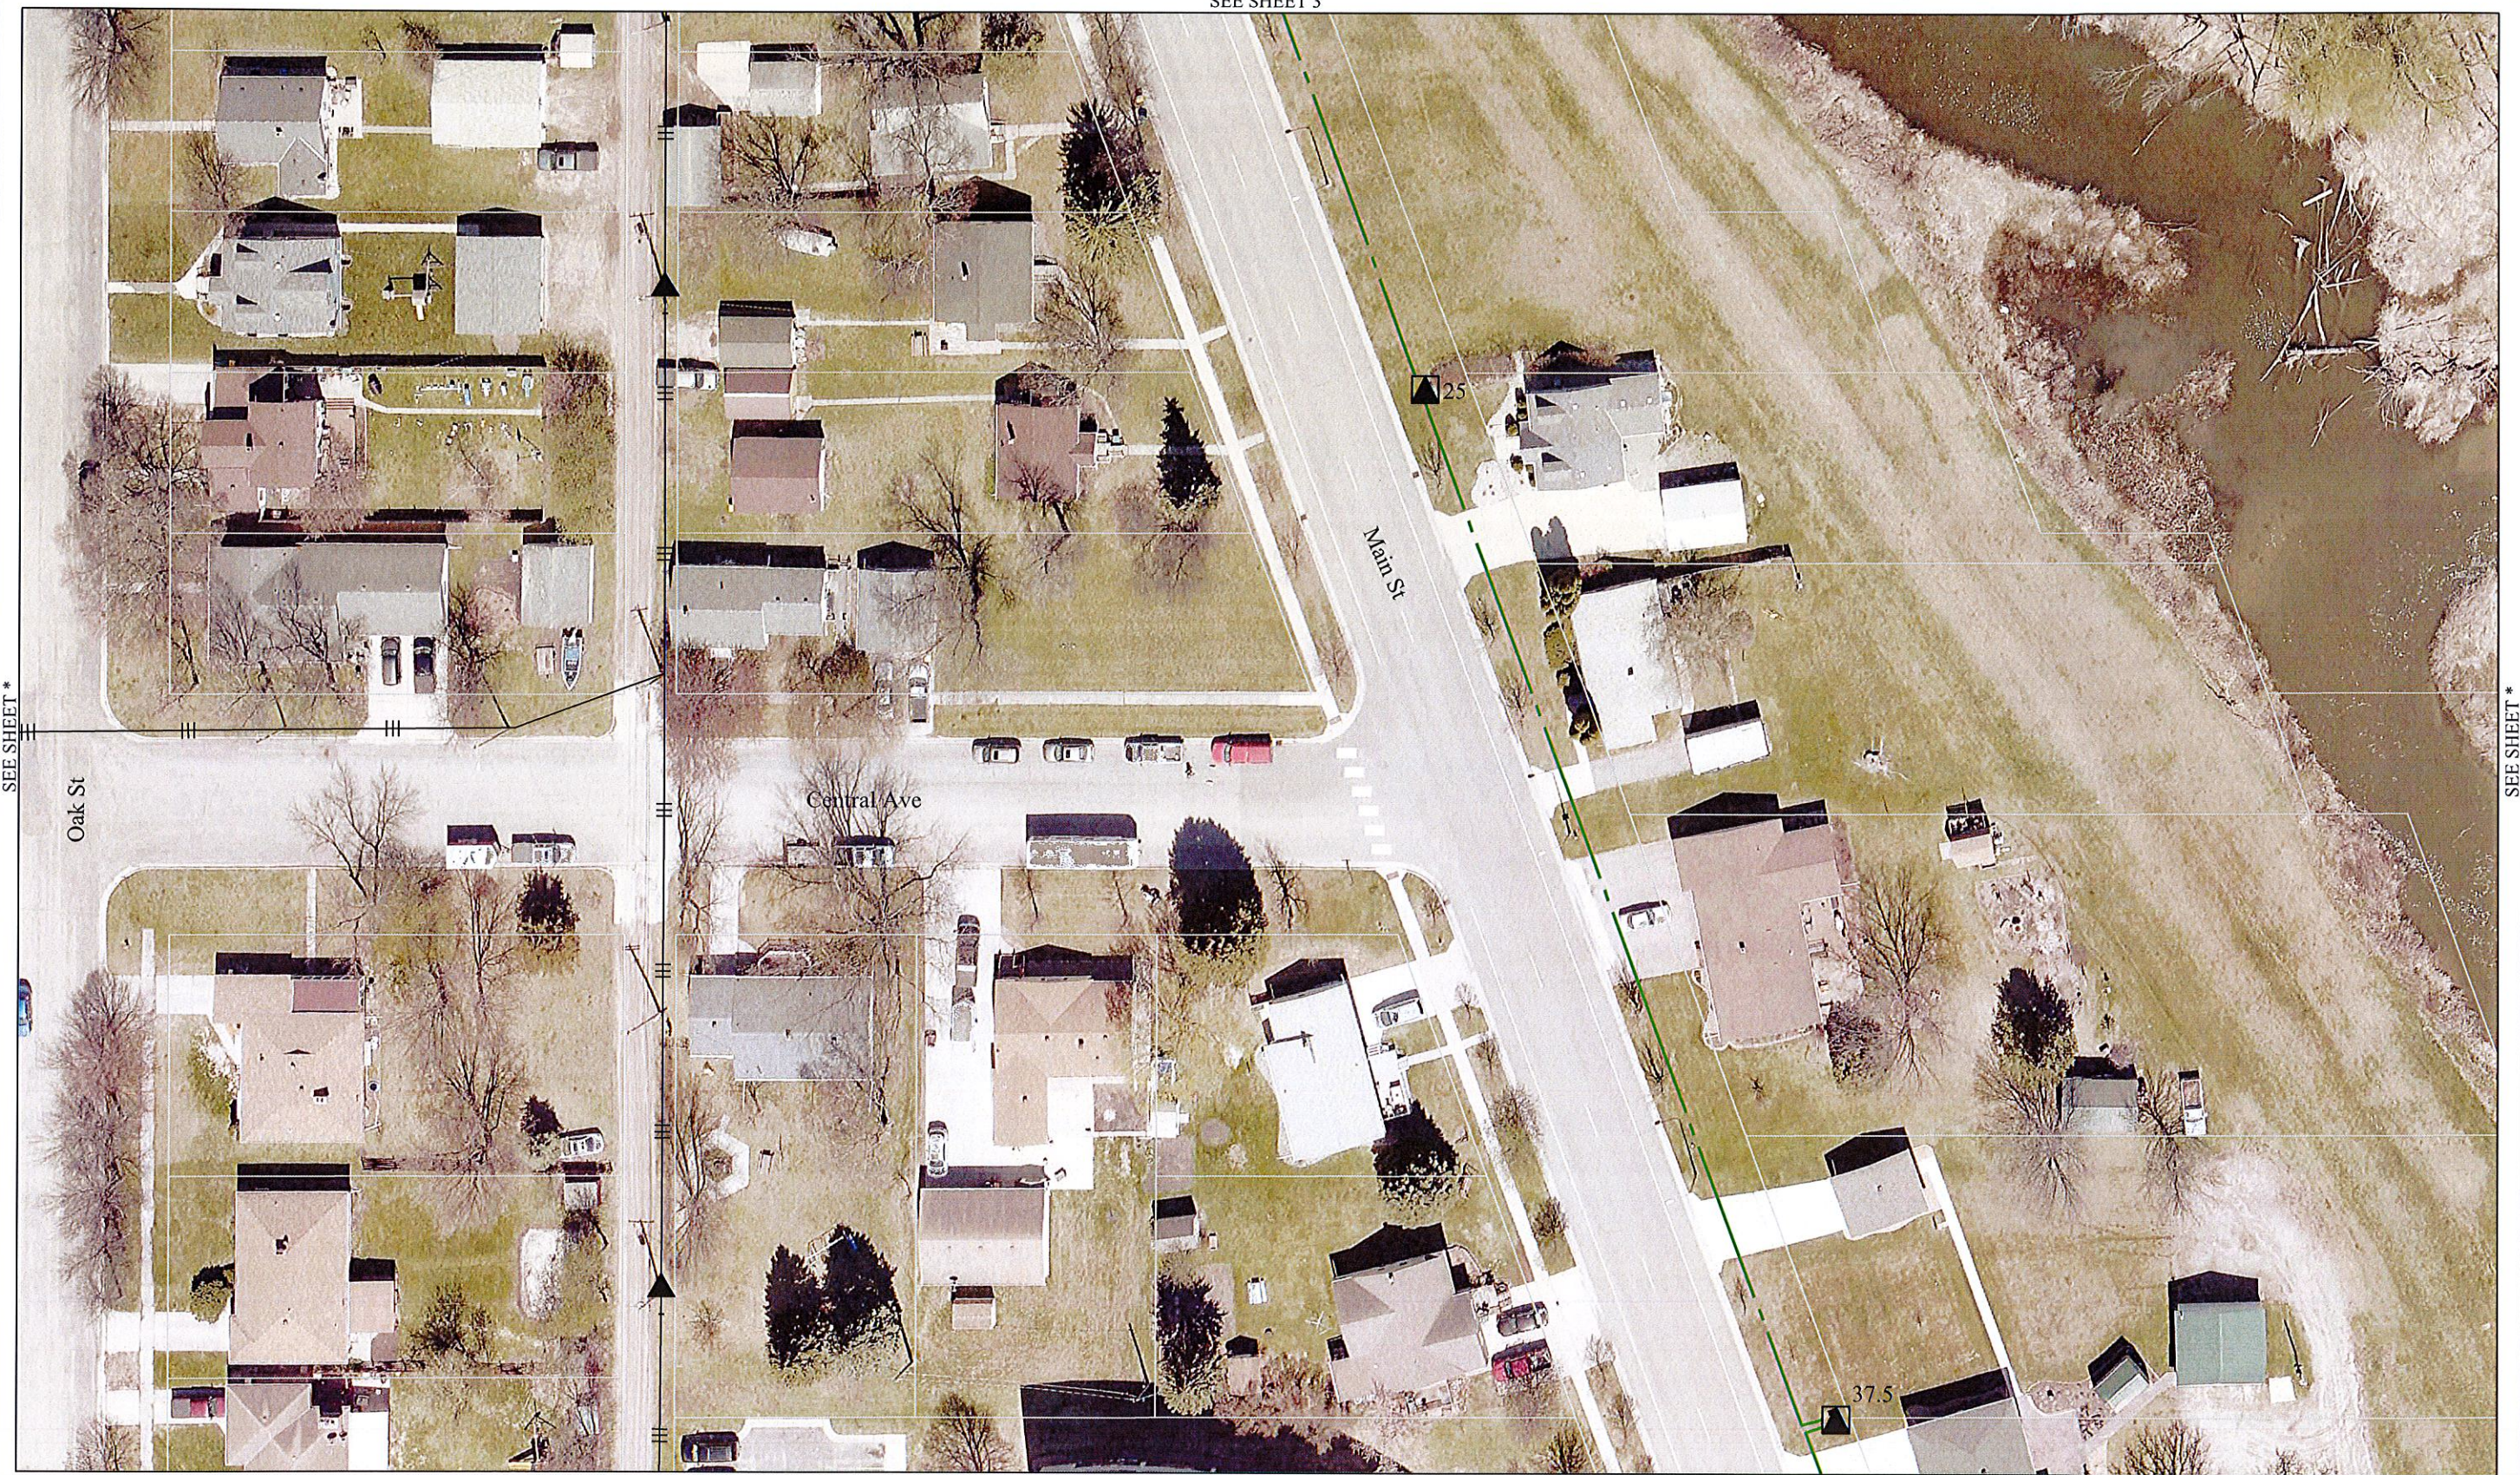

SEE SHEET \*

SEE SHEET \*

SEE SHEET 1

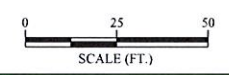

REV	DATE	DESCRIPTION
A	03-06-2020	RELEASED FOR OWNER'S REVIEW
B	03-13-2020	REVISED PER OWNER COMMENTS
C	03-16-2020	RELEASED FOR CONSTRUCTION



Project Manager: TWM  
 Designer: DSM  
 Project Number: 425400  
 Phone: (712) 472-2531

BRECKENRIDGE PUBLIC UTILITIES,  
 BRECKENRIDGE, MINNESOTA


STAKING SHEETS  
 DISTRIBUTION IMPROVEMENTS - TWITO FEEDER A

S  
H  
E  
E  
T  
 2 OF 25



Plot Date: 3/16/2020 3:07:40 PM


SEE SHEET 4

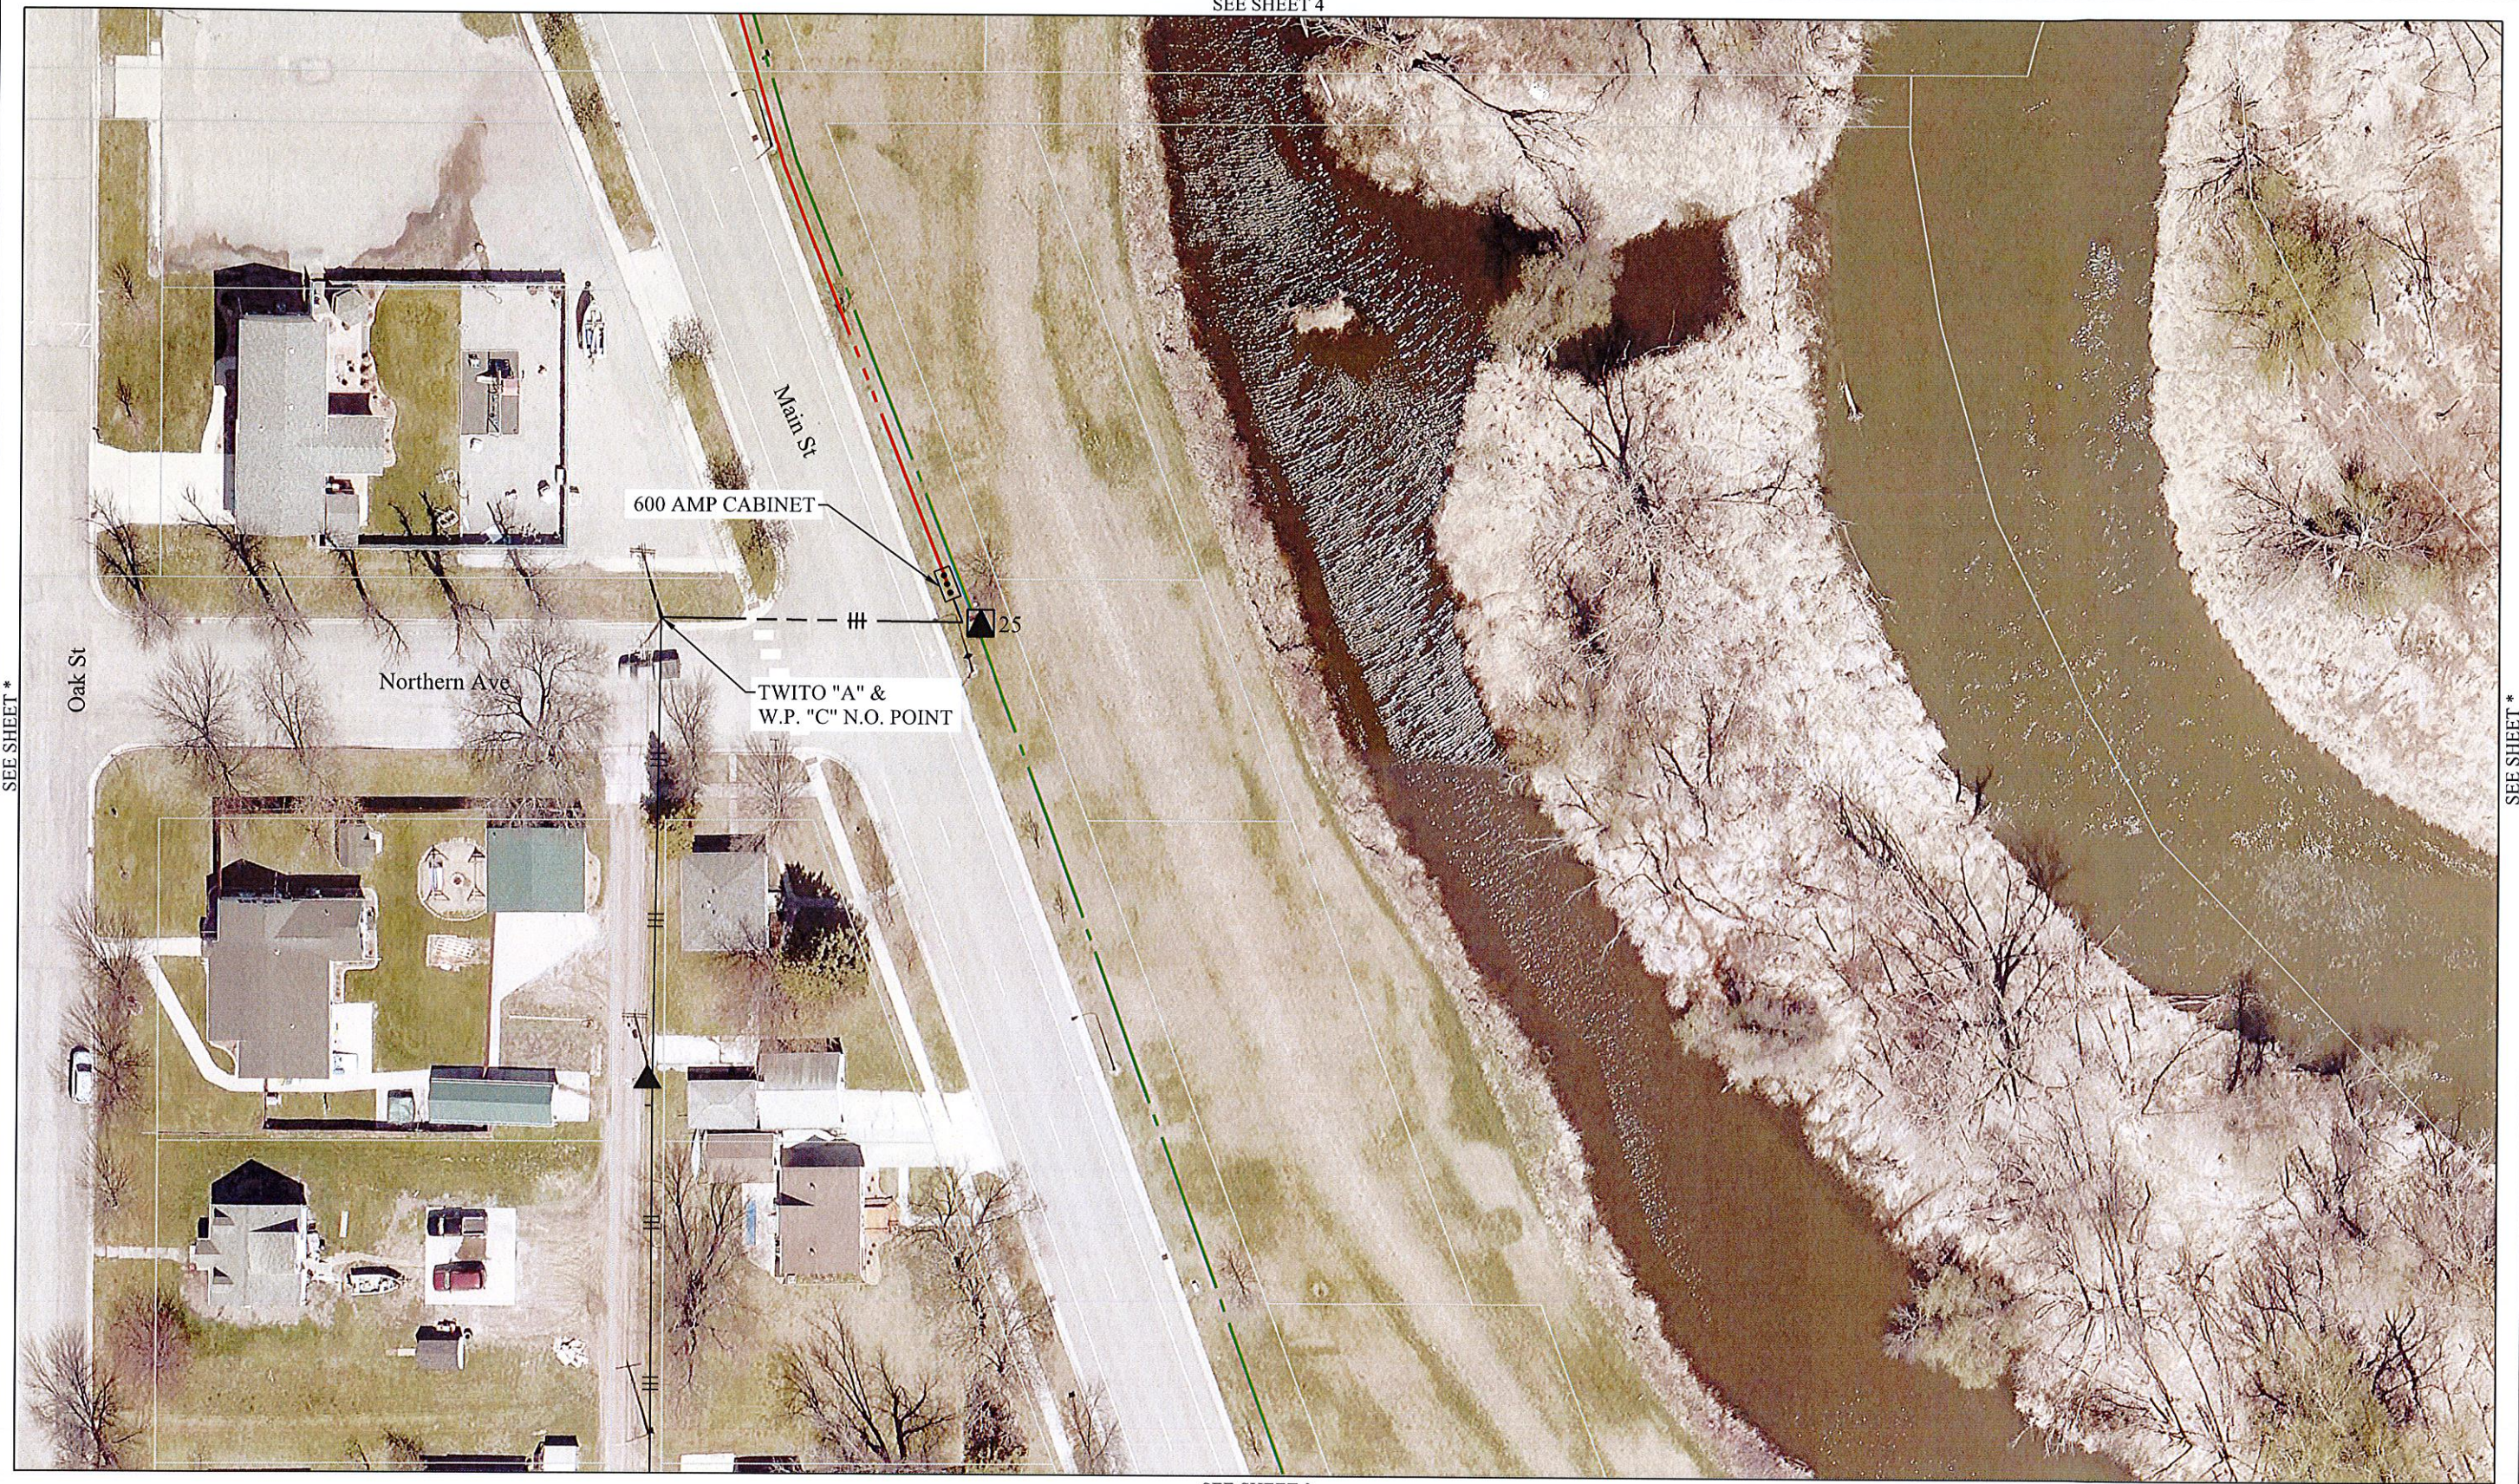

SEE SHEET \*

SEE SHEET \*

SEE SHEET 2

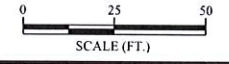

\\BRAD001\PROJECTS\SHOULD\2020 DIST\STAKING SHEETS EDI 2020.DWG

REV	DATE	DESCRIPTION
A	03-06-2020	RELEASED FOR OWNER'S REVIEW
B	03-13-2020	REVISED PER OWNER COMMENTS
C	03-16-2020	RELEASED FOR CONSTRUCTION




Project Manager: TWM  
 Designer: DSM  
 Project Number: 425400  
 Phone: (712) 472-2531

BRECKENRIDGE PUBLIC UTILITIES,  
 BRECKENRIDGE, MINNESOTA

STAKING SHEETS  
 DISTRIBUTION IMPROVEMENTS - TWITO FEEDER A

S  
H  
E  
E  
T  
 3 OF 25



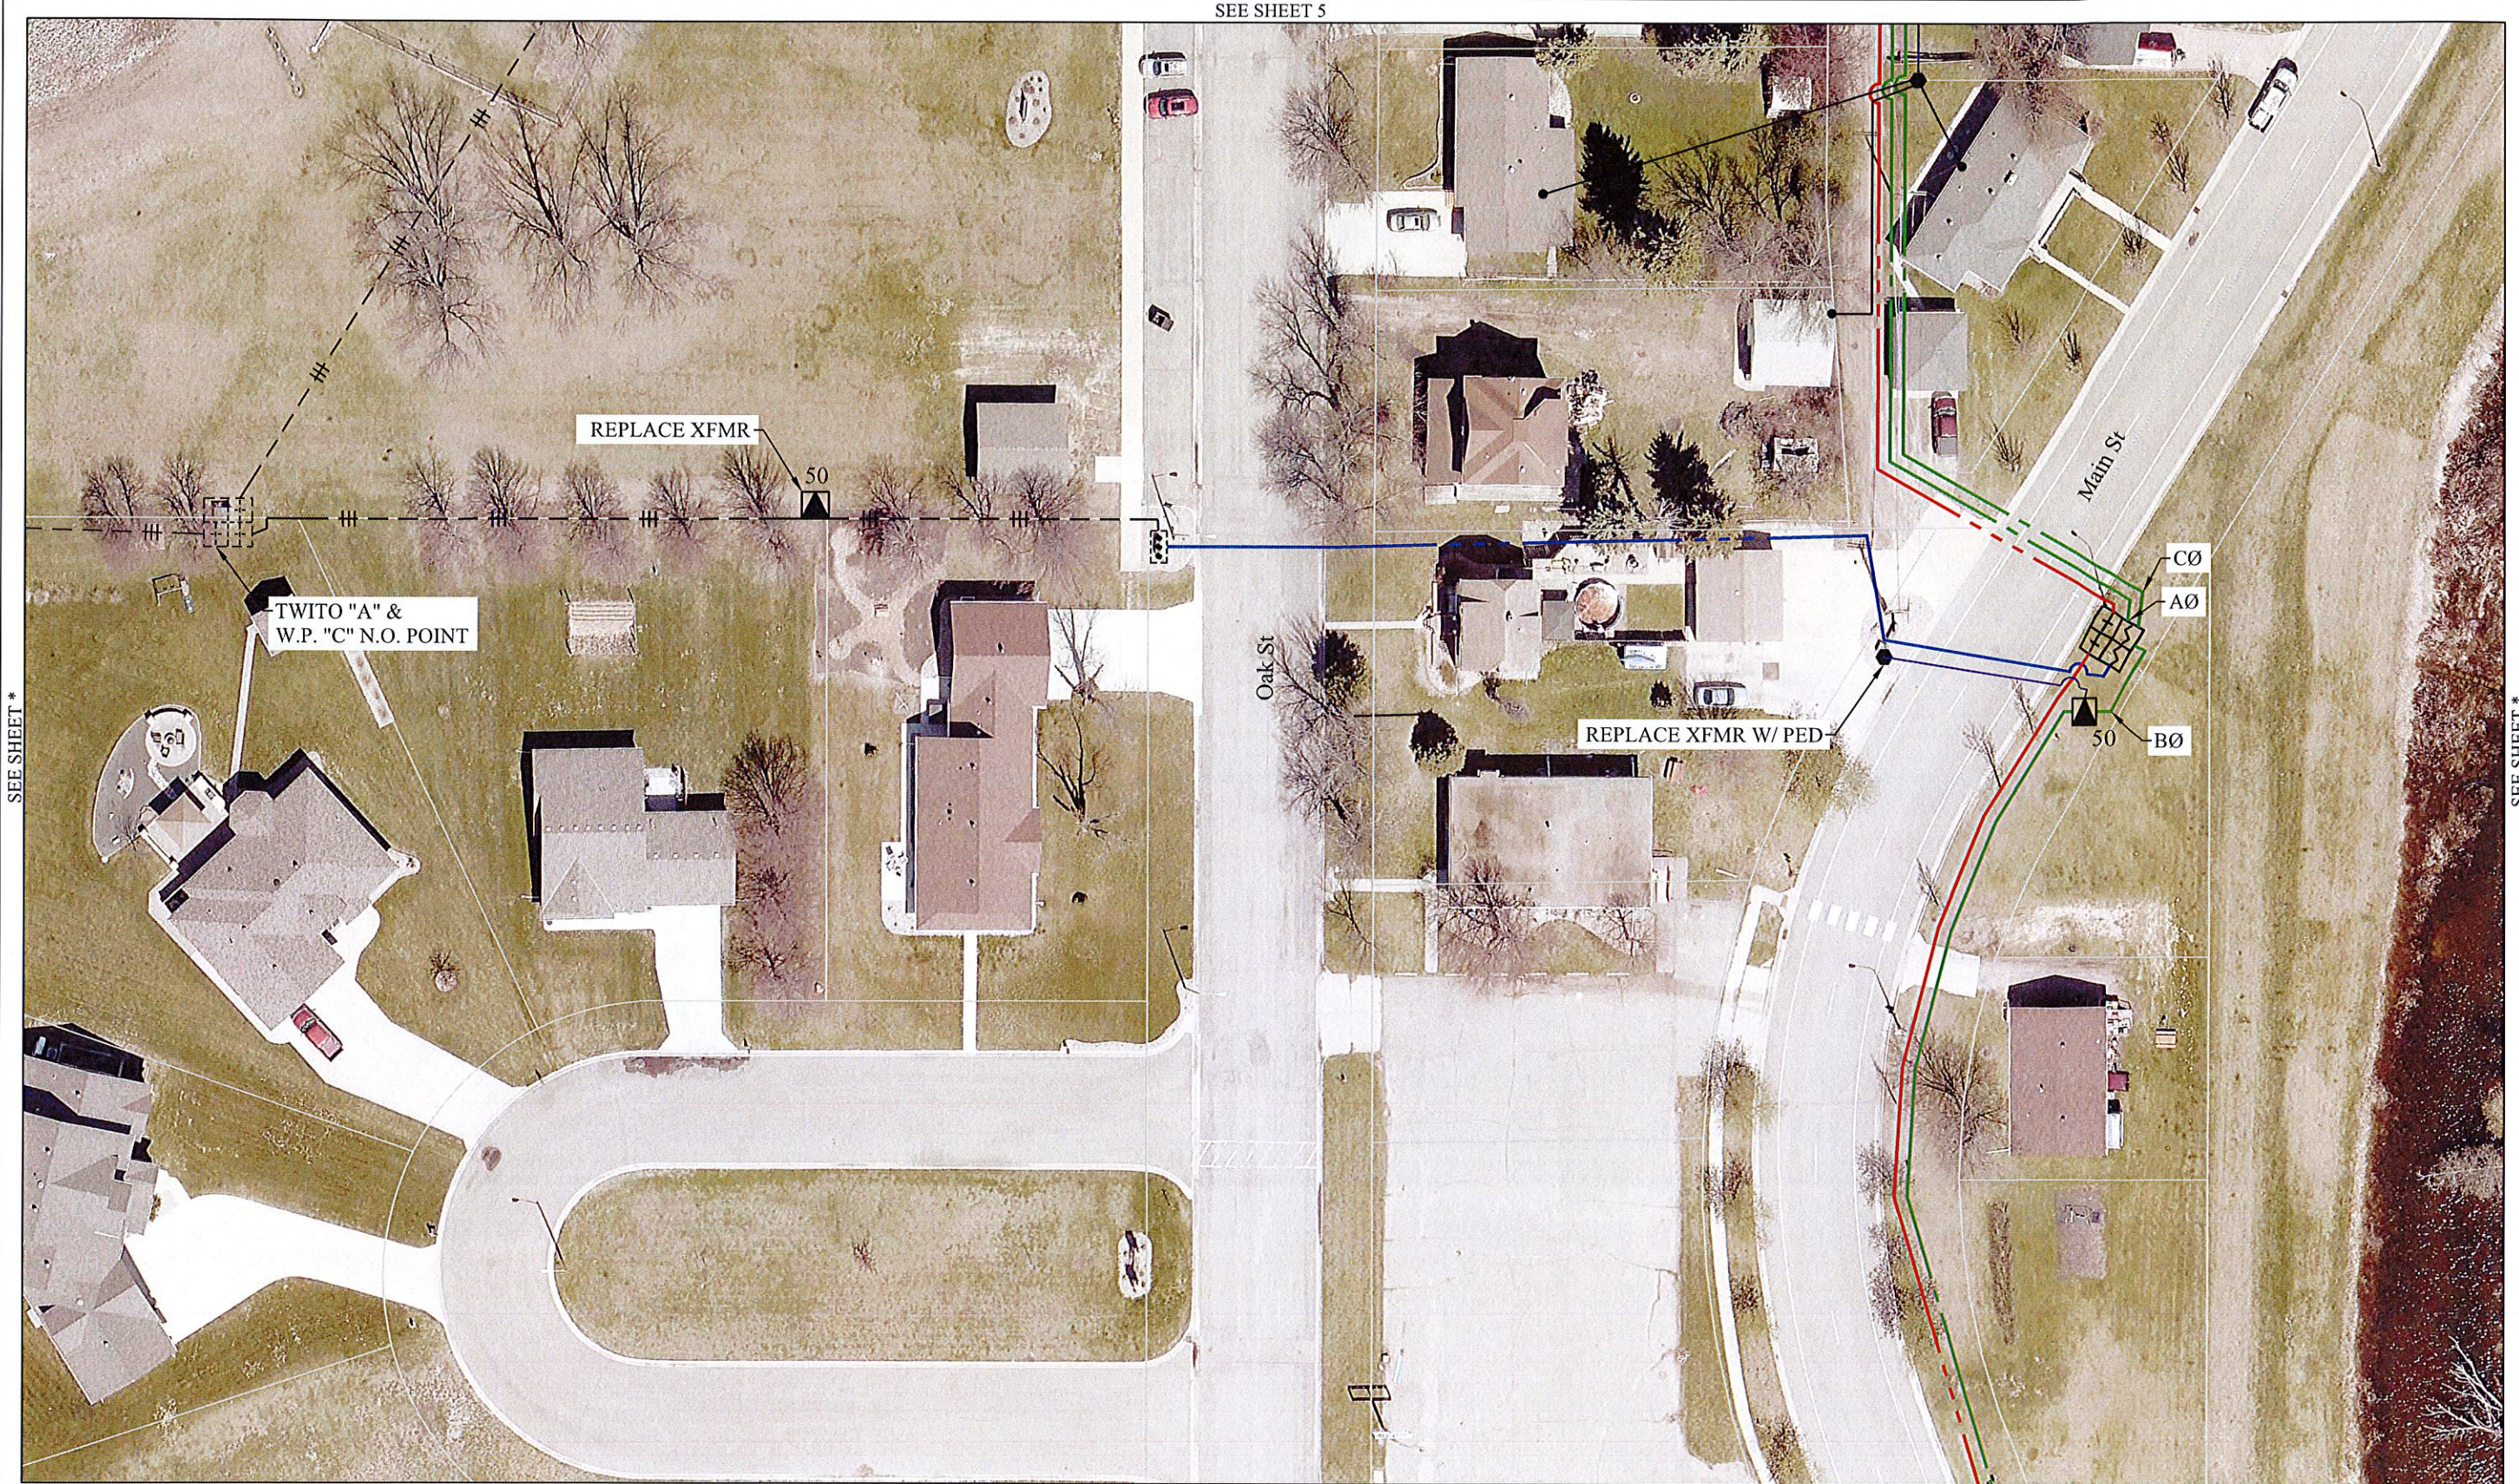

SEE SHEET 5

SEE SHEET 3

SEE SHEET \*

SEE SHEET \*

REV	DATE	DESCRIPTION
A	03-06-2020	RELEASED FOR OWNER'S REVIEW
B	03-13-2020	REVISED PER OWNER COMMENTS
C	03-16-2020	RELEASED FOR CONSTRUCTION



Project Manager: TWM  
 Designer: DSM  
 Project Number: 425400  
 Phone: (712) 472-2531

BRECKENRIDGE PUBLIC UTILITIES,  
 BRECKENRIDGE, MINNESOTA

STAKING SHEETS  
 DISTRIBUTION IMPROVEMENTS - TWITO FEEDER A





S  
H  
E  
E  
T

4 OF 25



SEE SHEET \*

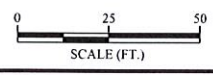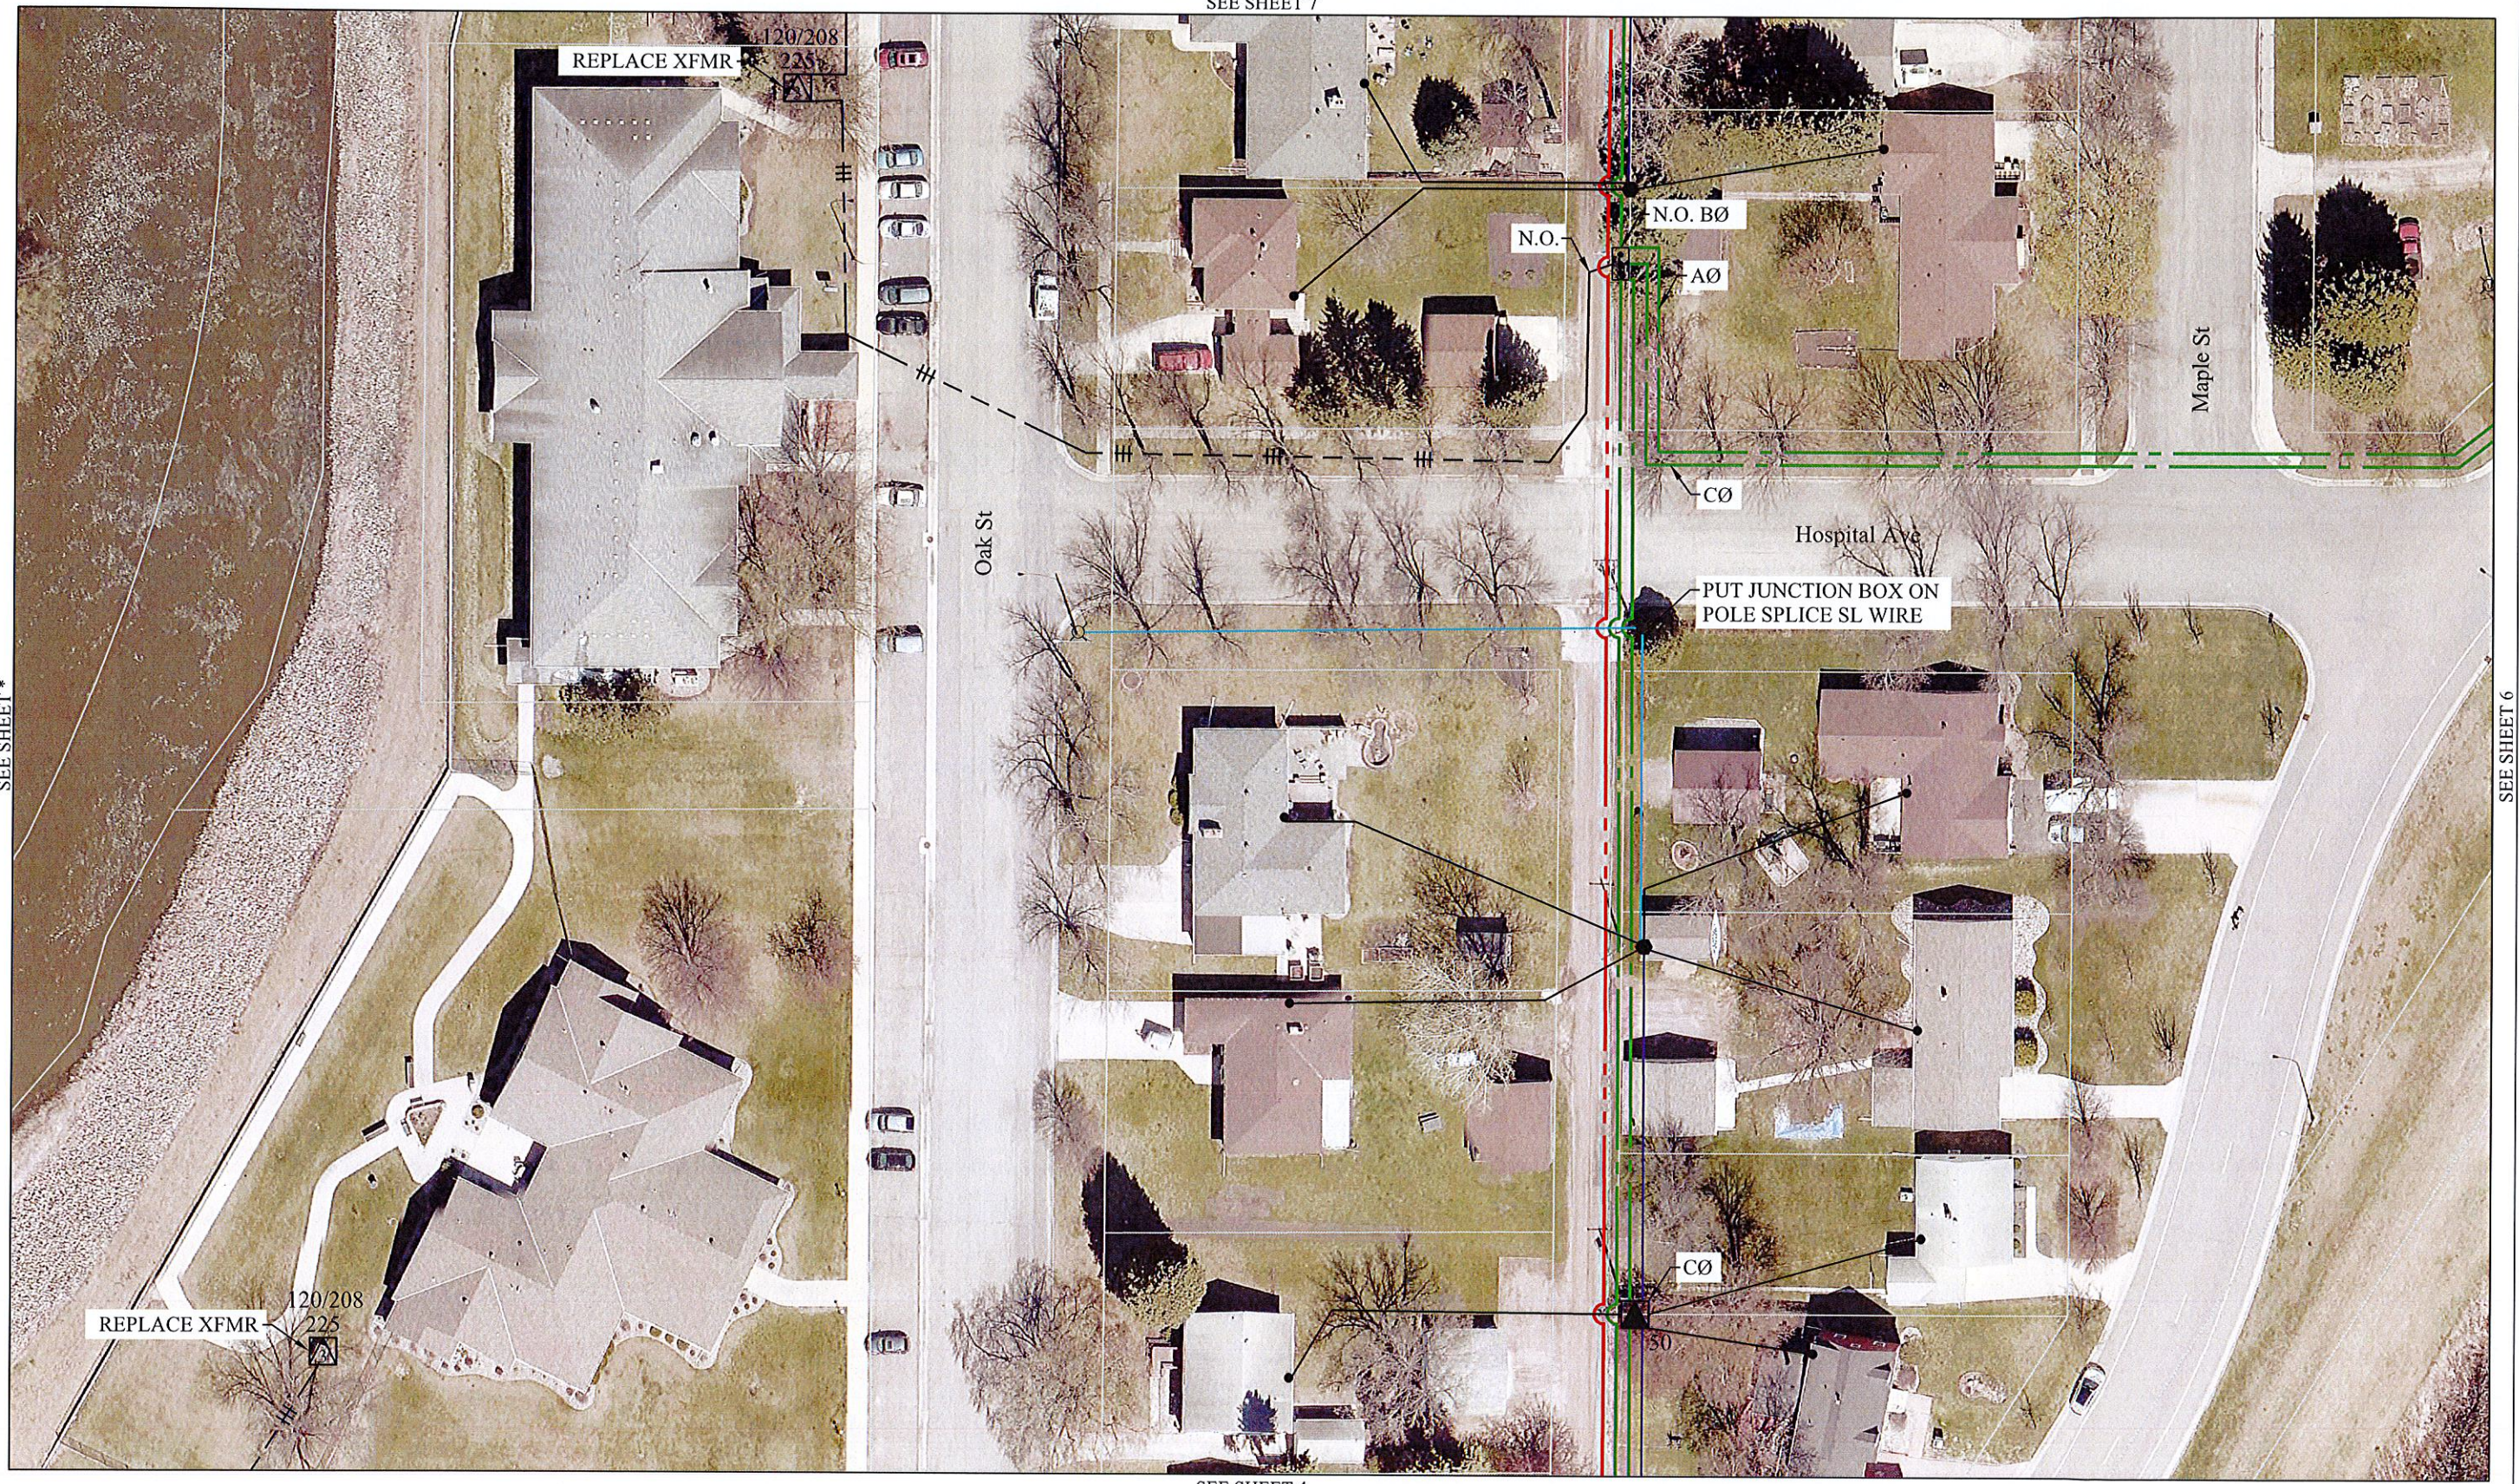

REV	DATE	DESCRIPTION
A	03-06-2020	RELEASED FOR OWNER'S REVIEW
B	03-13-2020	REVISED PER OWNER COMMENTS
C	03-16-2020	RELEASED FOR CONSTRUCTION



Project Manager: TWM  
 Designer: DSM  
 Project Number: 425400  
 Phone: (712) 472-2531

BRECKENRIDGE PUBLIC UTILITIES,  
 BRECKENRIDGE, MINNESOTA

STAKING SHEETS  
 DISTRIBUTION IMPROVEMENTS - TWITO FEEDER A

S  
H  
E  
E  
T  
5 OF 25



Plot Date: 3/16/2020 3:07:54 PM

SEE SHEET 8



SEE SHEET 5

SEE SHEET \*

SEE SHEET \*



REV	DATE	DESCRIPTION
A	03-06-2020	RELEASED FOR OWNER'S REVIEW
B	03-13-2020	REVISED PER OWNER COMMENTS
C	03-16-2020	RELEASED FOR CONSTRUCTION



Project Manager: TWM  
 Designer: DSM  
 Project Number: 425400  
 Phone: (712) 472-2531

BRECKENRIDGE PUBLIC UTILITIES,  
 BRECKENRIDGE, MINNESOTA

STAKING SHEETS  
 DISTRIBUTION IMPROVEMENTS - TWITO FEEDER A

S  
H  
E  
E  
T  
6 OF 25

\\RR1ADGRO1\PRJ\04\25400\DWG\2020 DIST\STAKING SHEETS EDI\_2020.DWG