

Plot Date: 3/16/2020 3:08:45 PM

SEE SHEET 18



SEE SHEET \*

SEE SHEET 17

SEE SHEET 14

\\BR1ADGRO1\PRJ\04\25400\DWG\2020\DIST\STAKING SHEETS EDI 2020.DWG


REV	DATE	DESCRIPTION
A	03-06-2020	RELEASED FOR OWNER'S REVIEW
B	03-13-2020	REVISED PER OWNER COMMENTS
C	03-16-2020	RELEASED FOR CONSTRUCTION



Project Manager: TWM  
 Designer: DSM  
 Project Number: 425400  
 Phone: (712) 472-2531

BRECKENRIDGE PUBLIC UTILITIES,  
 BRECKENRIDGE, MINNESOTA

STAKING SHEETS  
 DISTRIBUTION IMPROVEMENTS - TWITO FEEDER A

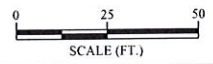


S  
H  
E  
E  
T  
16 OF 25

Plot Date: 3/16/2020 3:08:49 PM


SEE SHEET 16

\\BR1ADGR01\PRJ\0425400\DWG\2020 DIST\STAKING SHEETS EDI 2020.DWG

SEE SHEET 19

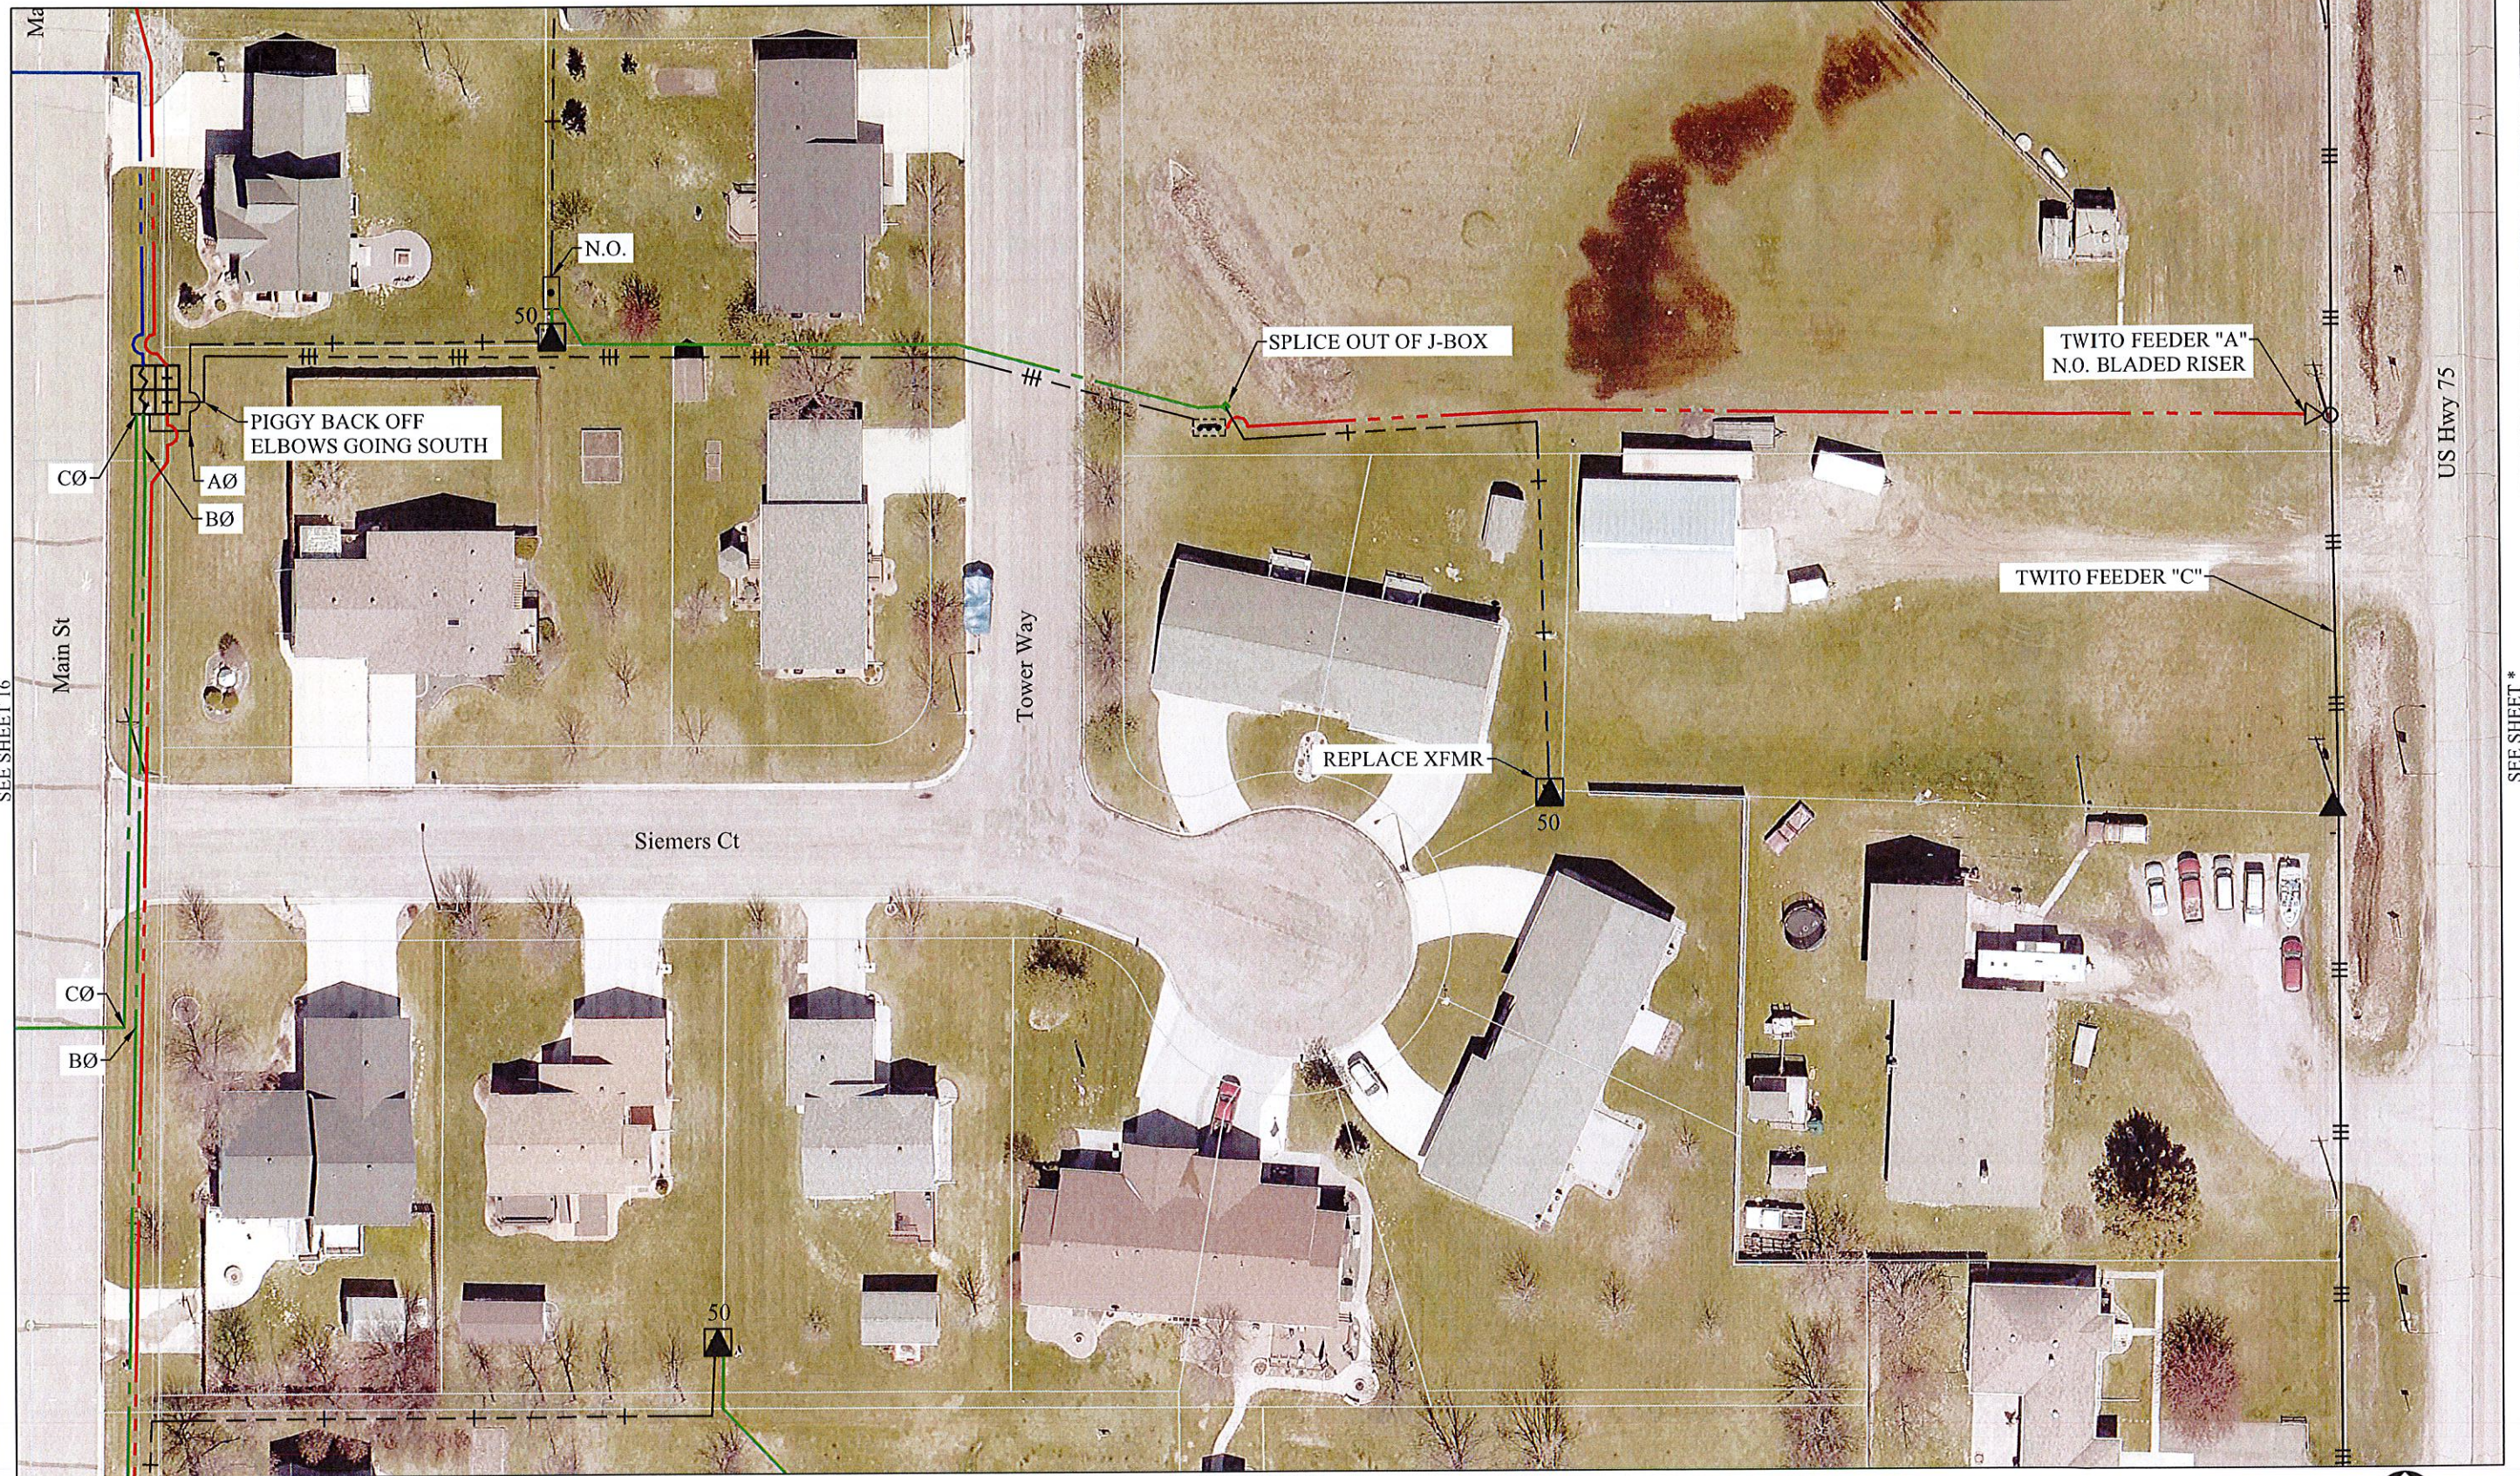

SEE SHEET 15

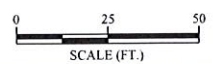

SEE SHEET \*

REV	DATE	DESCRIPTION
A	03-06-2020	RELEASED FOR OWNER'S REVIEW
B	03-13-2020	REVISED PER OWNER COMMENTS
C	03-16-2020	RELEASED FOR CONSTRUCTION



Project Manager: TWM  
 Designer: DSM  
 Project Number: 425400  
 Phone: (712) 472-2531

BRECKENRIDGE PUBLIC UTILITIES,  
 BRECKENRIDGE, MINNESOTA

STAKING SHEETS  
 DISTRIBUTION IMPROVEMENTS - TWITO FEEDER A

SHEET  
 17 OF 25

Plot Date: 3/16/2020 3:08:55 PM

SEE SHEET \*



SEE SHEET \*

SEE SHEET 19

SEE SHEET 16



\\PRAIDGRO1\PRJ\04\254\DWG\2020 DIST\STAKING SHEETS EDI 2020.DWG

REV	DATE	DESCRIPTION
A	03-06-2020	RELEASED FOR OWNER'S REVIEW
B	03-13-2020	REVISED PER OWNER COMMENTS
C	03-16-2020	RELEASED FOR CONSTRUCTION





Project Manager: TWM  
 Designer: DSM  
 Project Number: 425400  
 Phone: (712) 472-2531

BRECKENRIDGE PUBLIC UTILITIES,  
 BRECKENRIDGE, MINNESOTA

STAKING SHEETS  
 DISTRIBUTION IMPROVEMENTS - TWITO FEEDER A

S  
H  
E  
E  
T  
18 OF 25

SEE SHEET 18

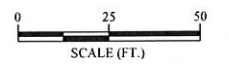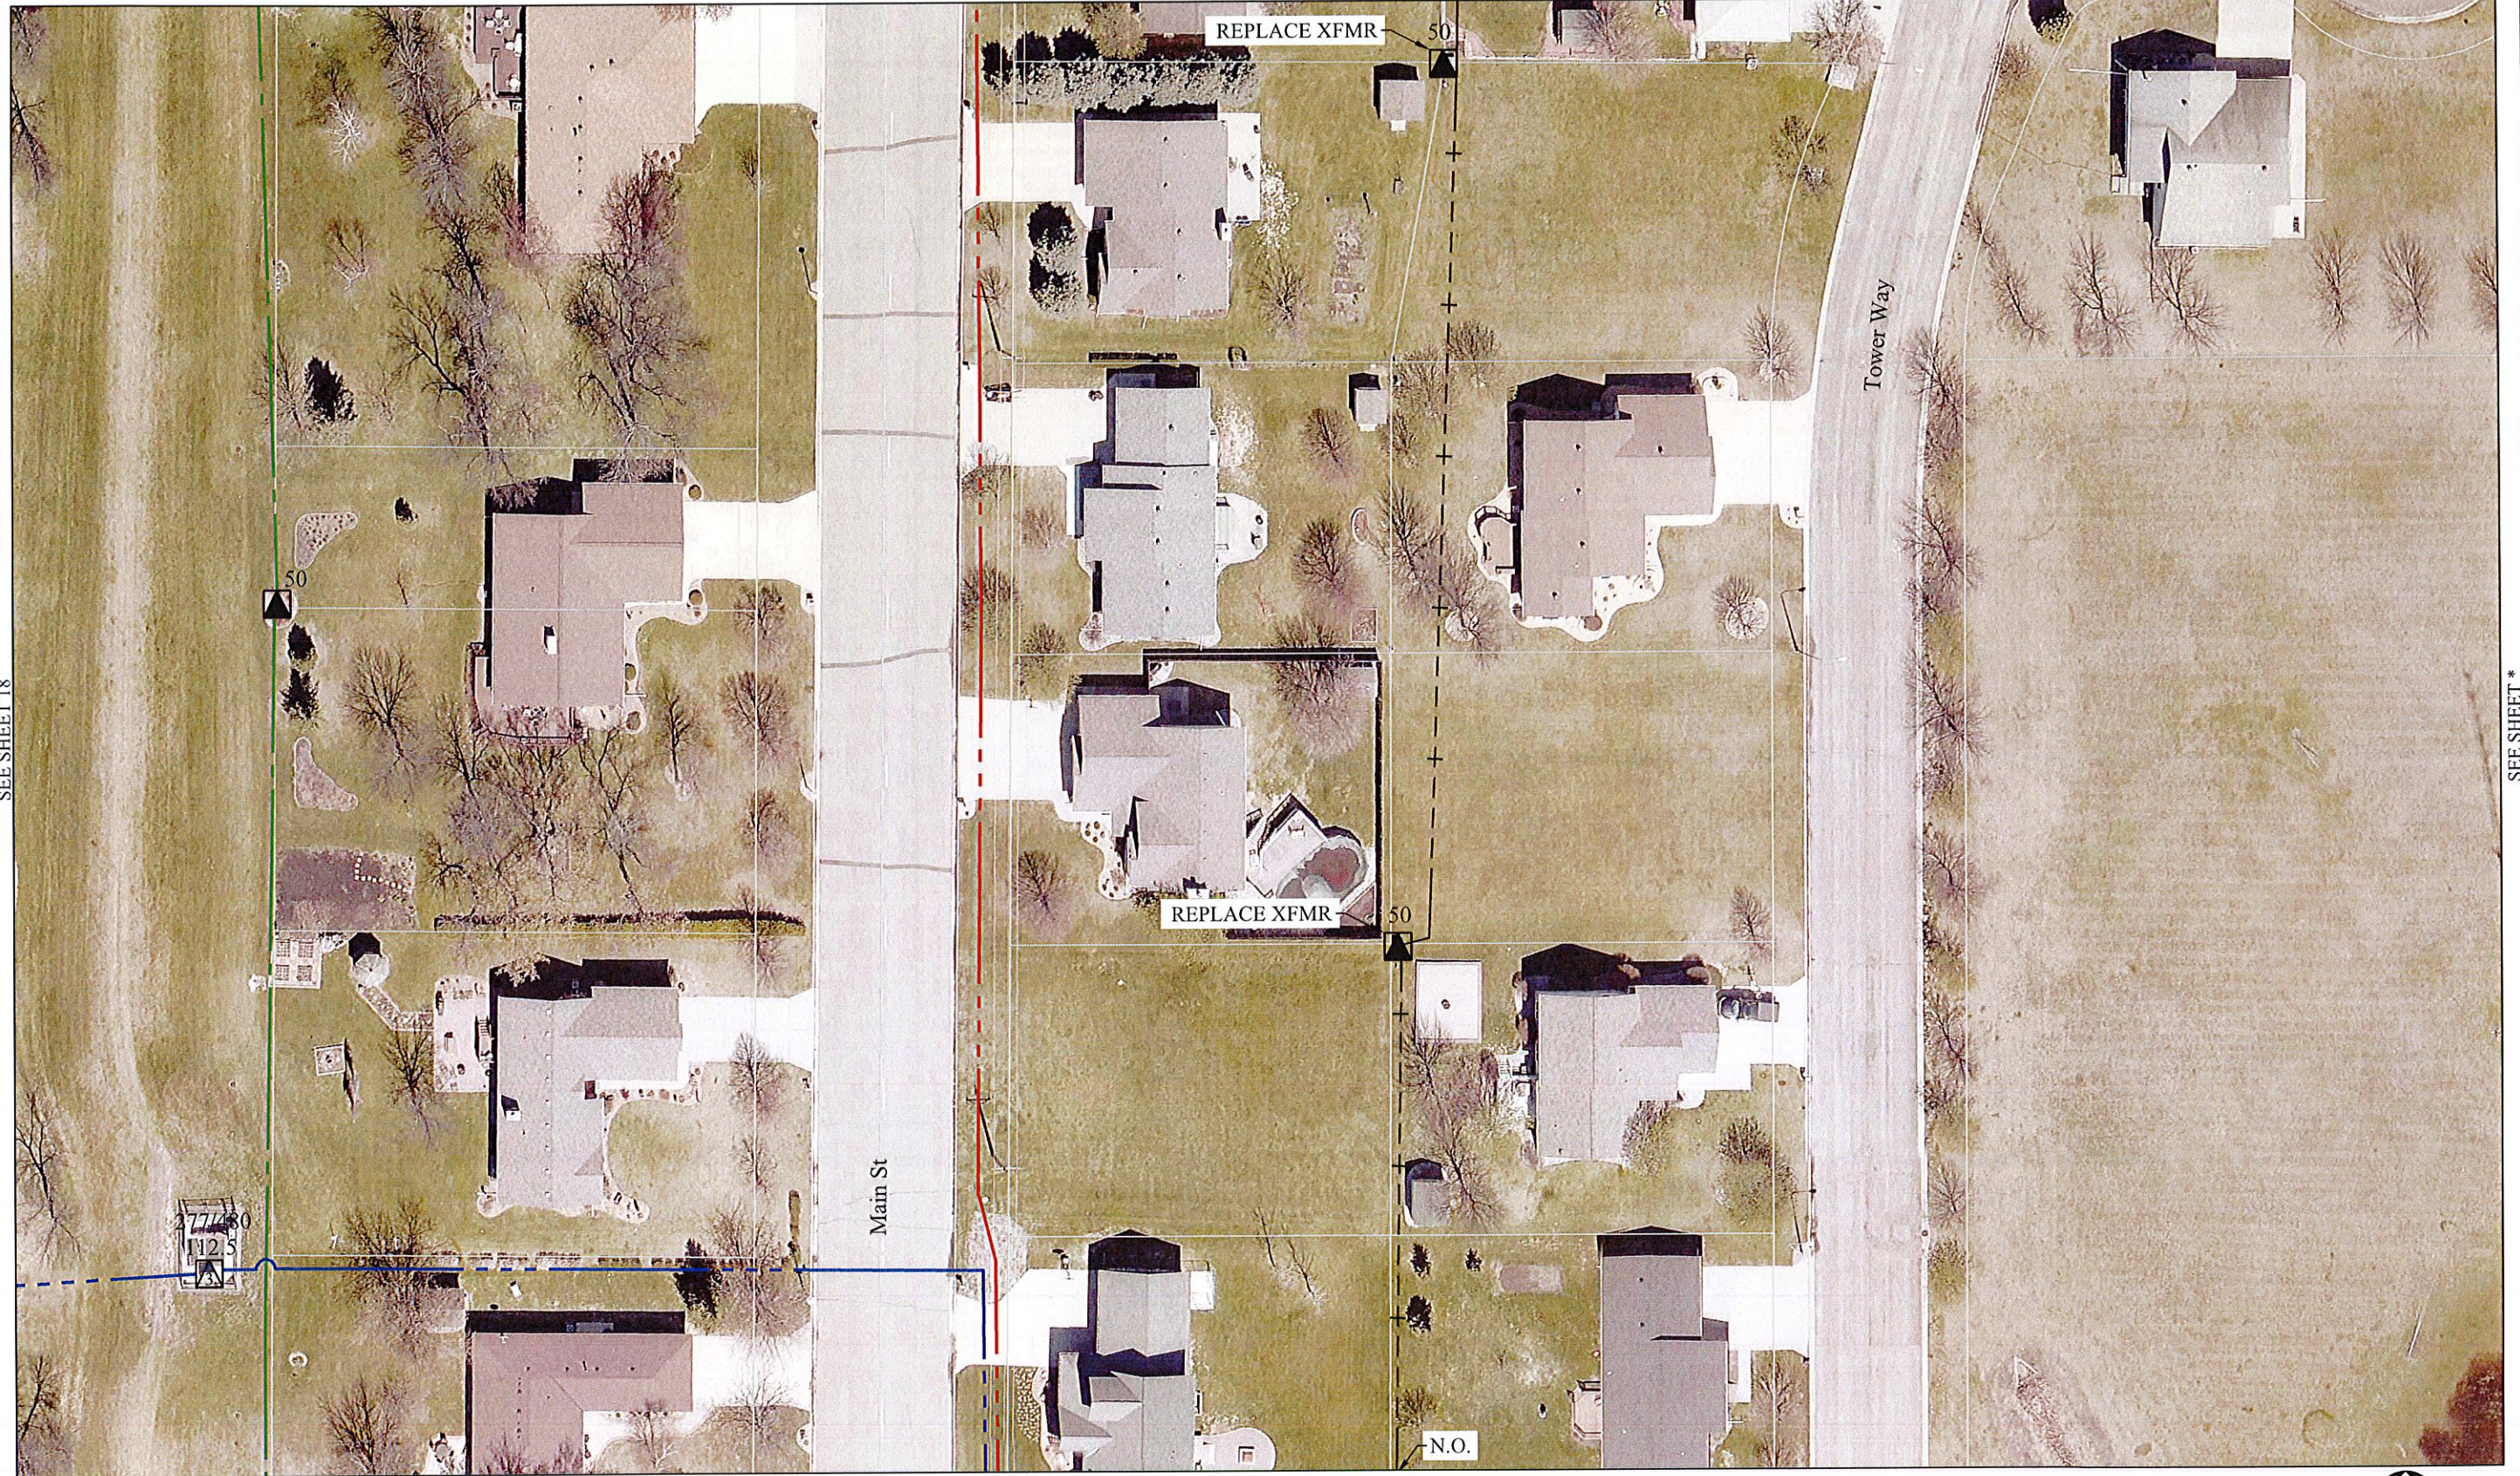

REV	DATE	DESCRIPTION
A	03-06-2020	RELEASED FOR OWNER'S REVIEW
B	03-13-2020	REVISED PER OWNER COMMENTS
C	03-16-2020	RELEASED FOR CONSTRUCTION




Project Manager: TWM  
 Designer: DSM  
 Project Number: 425400  
 Phone: (712) 472-2531

BRECKENRIDGE PUBLIC UTILITIES,  
 BRECKENRIDGE, MINNESOTA

STAKING SHEETS  
 DISTRIBUTION IMPROVEMENTS - TWITO FEEDER A

Plot Date: 3/16/2020 3:09:05 PM

SEE SHEET 21

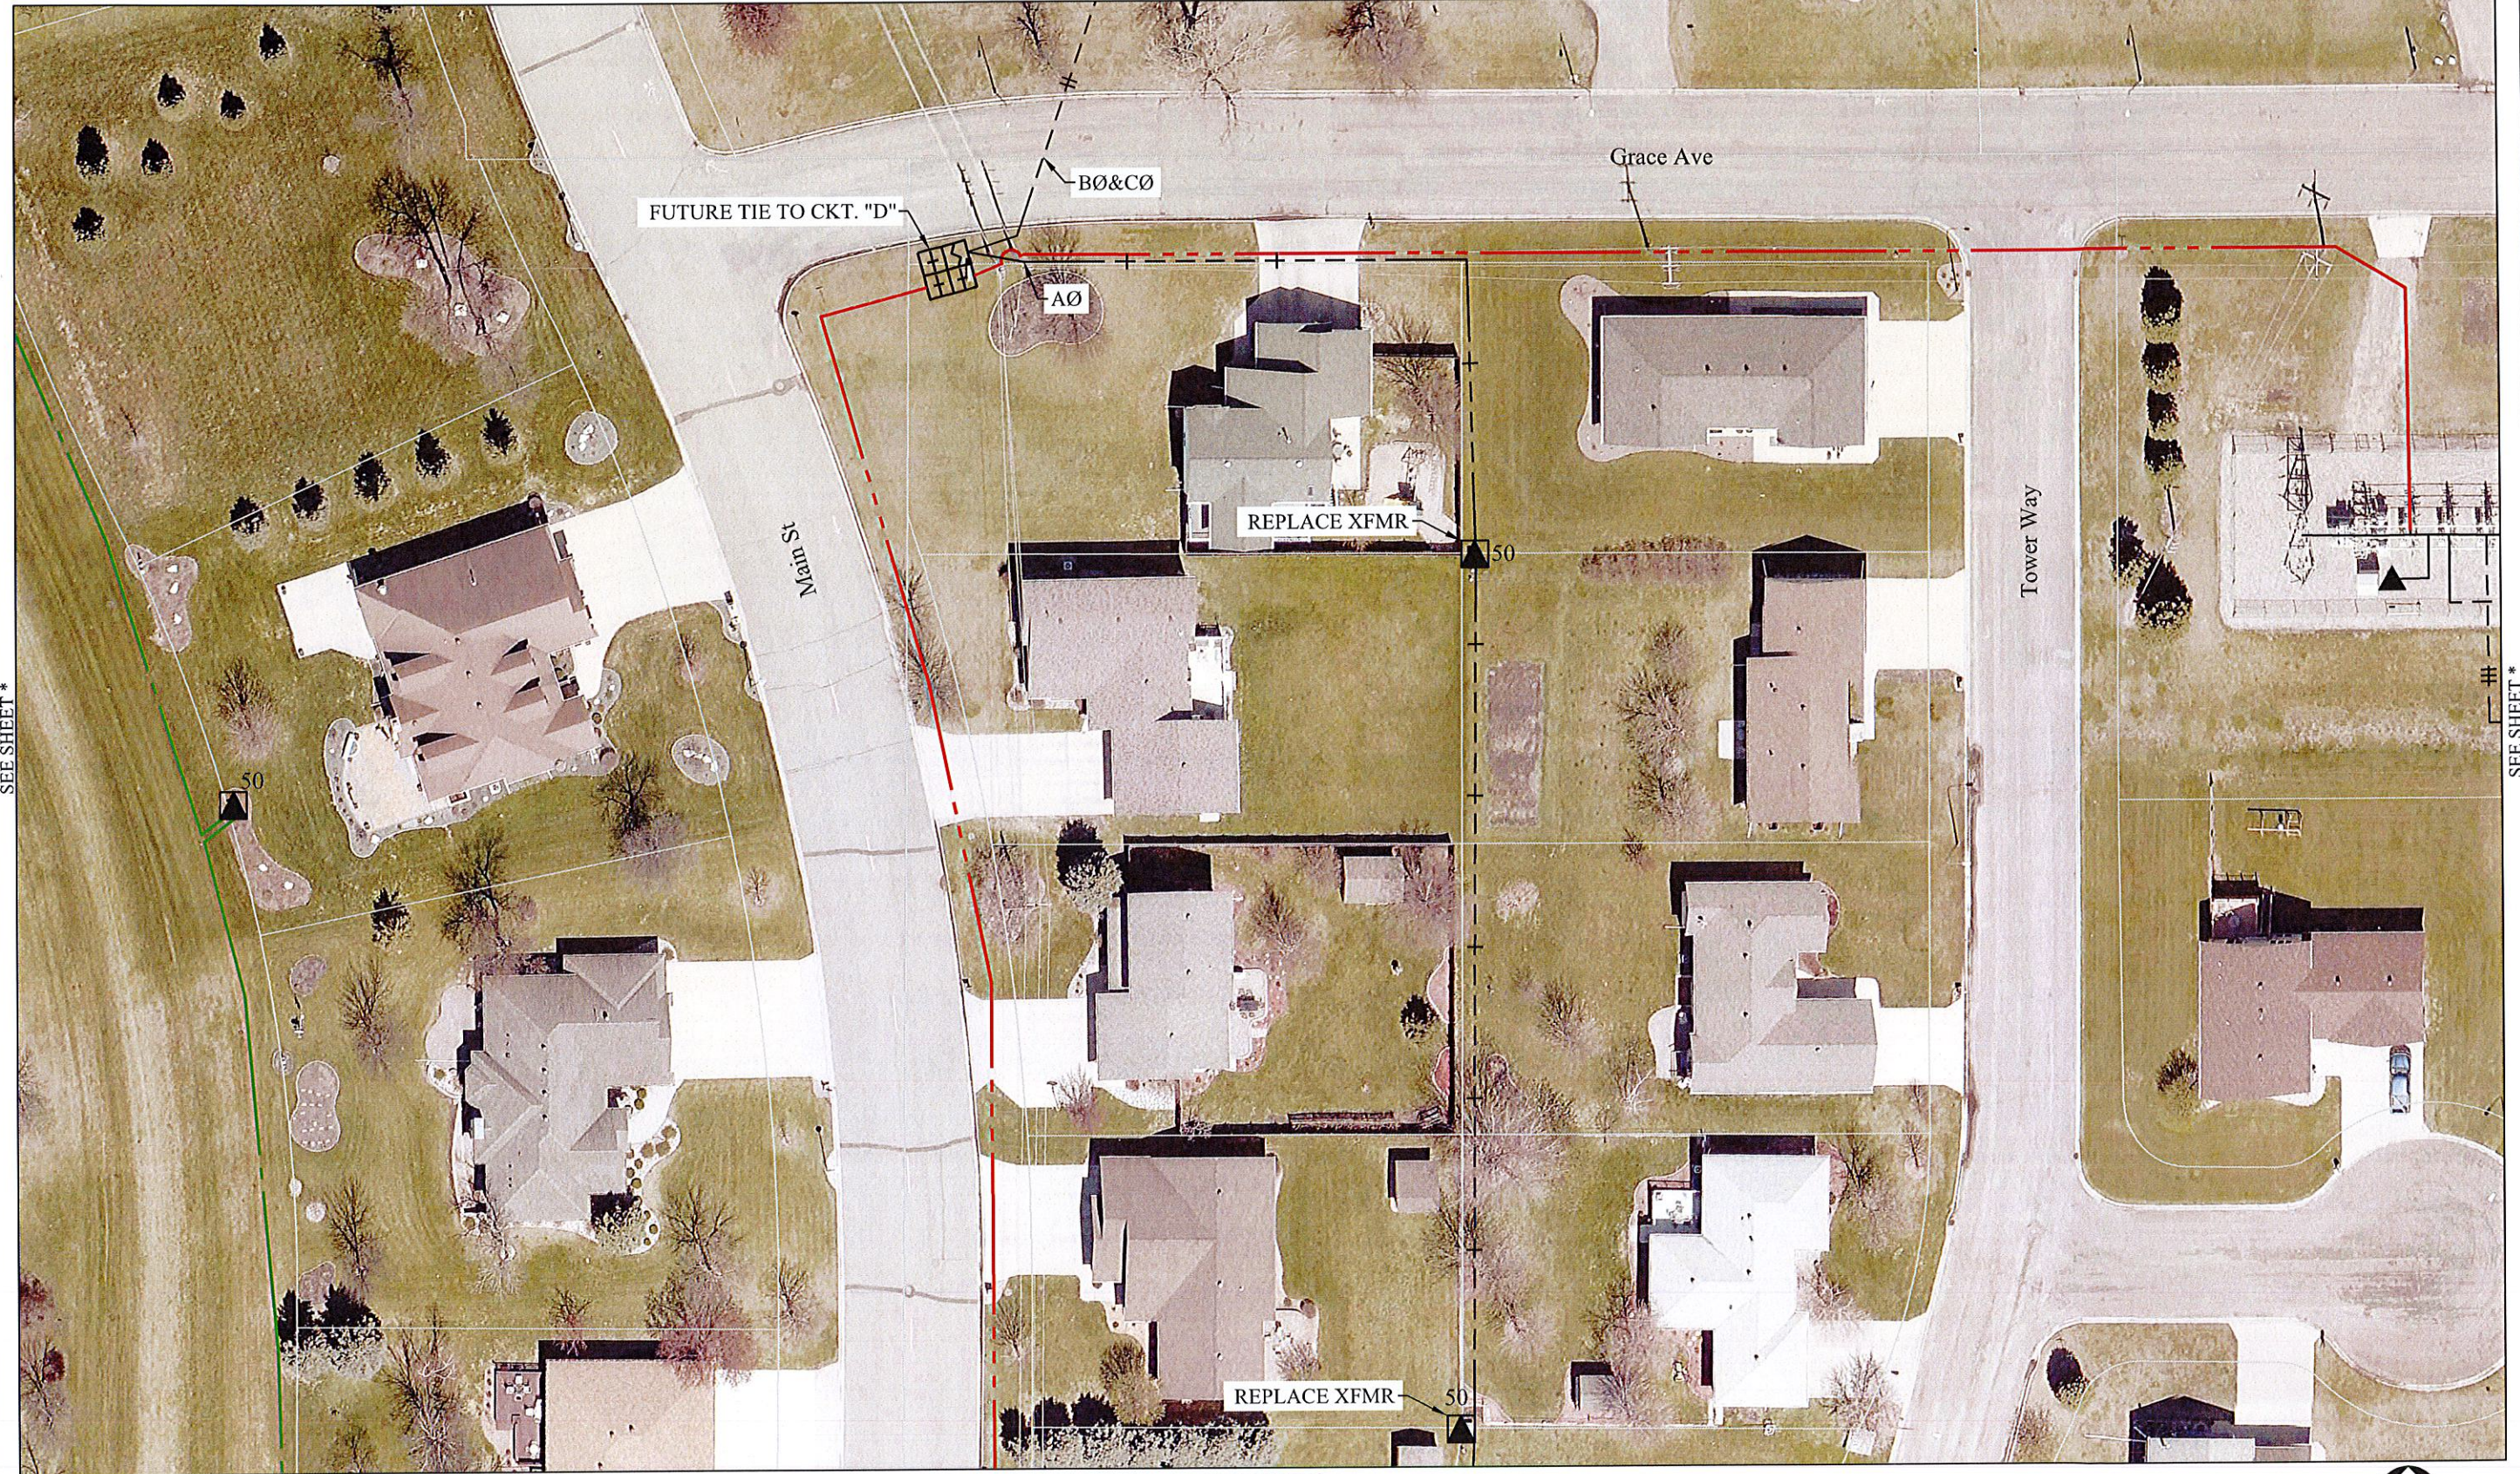

SEE SHEET \*

SEE SHEET \*

\\RR1ADG001\PRJ\04254\DWG\2020 DIST\STAKING SHEETS EDI 2020.DWG

SEE SHEET 19



REV	DATE	DESCRIPTION
A	03-06-2020	RELEASED FOR OWNER'S REVIEW
B	03-13-2020	REVISED PER OWNER COMMENTS
C	03-16-2020	RELEASED FOR CONSTRUCTION




Project Manager: TWM  
 Designer: DSM  
 Project Number: 425400  
 Phone: (712) 472-2531

BRECKENRIDGE PUBLIC UTILITIES,  
 BRECKENRIDGE, MINNESOTA

STAKING SHEETS  
 DISTRIBUTION IMPROVEMENTS - TWITO FEEDER A

S  
H  
E  
E  
T  
20 OF 25

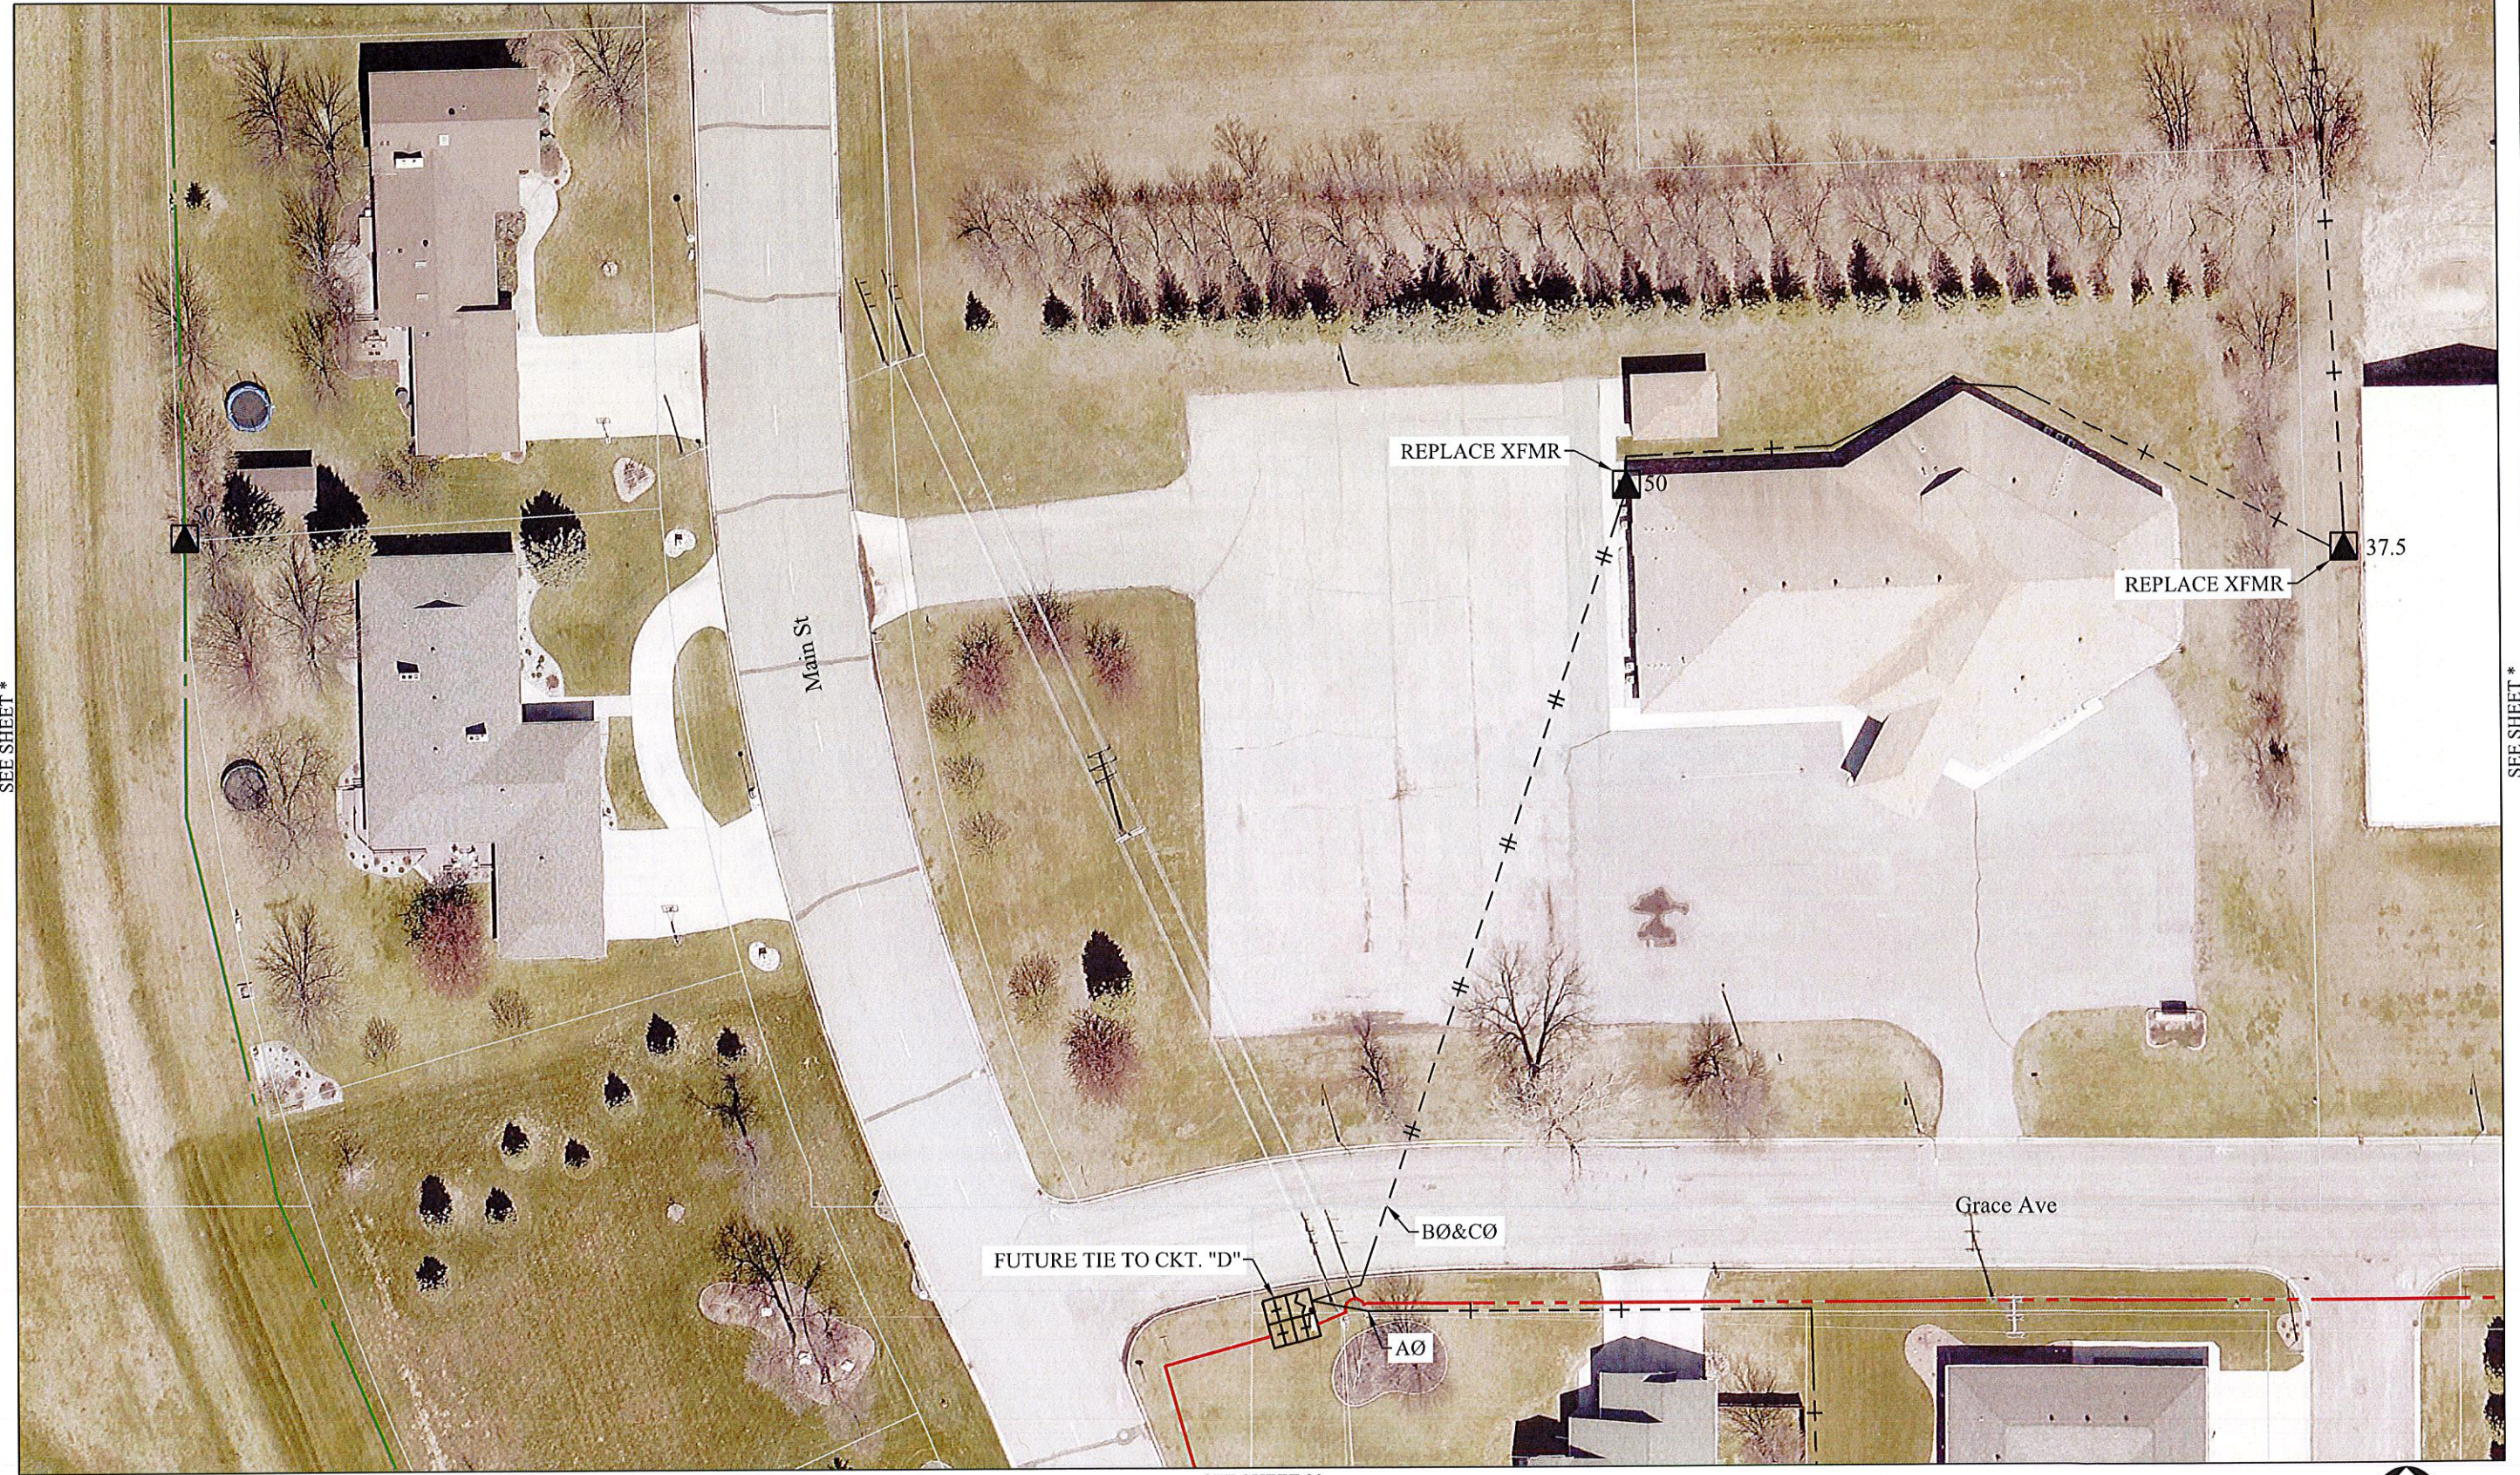

SEE SHEET \*

SEE SHEET \*

SEE SHEET 20


REV	DATE	DESCRIPTION
A	03-06-2020	RELEASED FOR OWNER'S REVIEW
B	03-13-2020	REVISED PER OWNER COMMENTS
C	03-16-2020	RELEASED FOR CONSTRUCTION




Project Manager: TWM  
 Designer: DSM  
 Project Number: 425400  
 Phone: (712) 472-2531

BRECKENRIDGE PUBLIC UTILITIES,  
 BRECKENRIDGE, MINNESOTA

STAKING SHEETS  
 DISTRIBUTION IMPROVEMENTS - TWITO FEEDER A

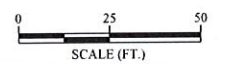

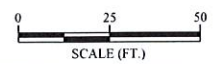

SEE SHEET \*

SEE SHEET \*

REV	DATE	DESCRIPTION
A	03-06-2020	RELEASED FOR OWNER'S REVIEW
B	03-13-2020	REVISED PER OWNER COMMENTS
C	03-16-2020	RELEASED FOR CONSTRUCTION



Project Manager: TWM  
 Designer: DSM  
 Project Number: 425400  
 Phone: (712) 472-2531


BRECKENRIDGE PUBLIC UTILITIES,  
 BRECKENRIDGE, MINNESOTA

STAKING SHEETS  
 DISTRIBUTION IMPROVEMENTS - TWITO FEEDER A

S  
H  
E  
E  
T  
22 OF 25

Plot Date: 3/16/2020 3:05:20 PM

SEE SHEET 24

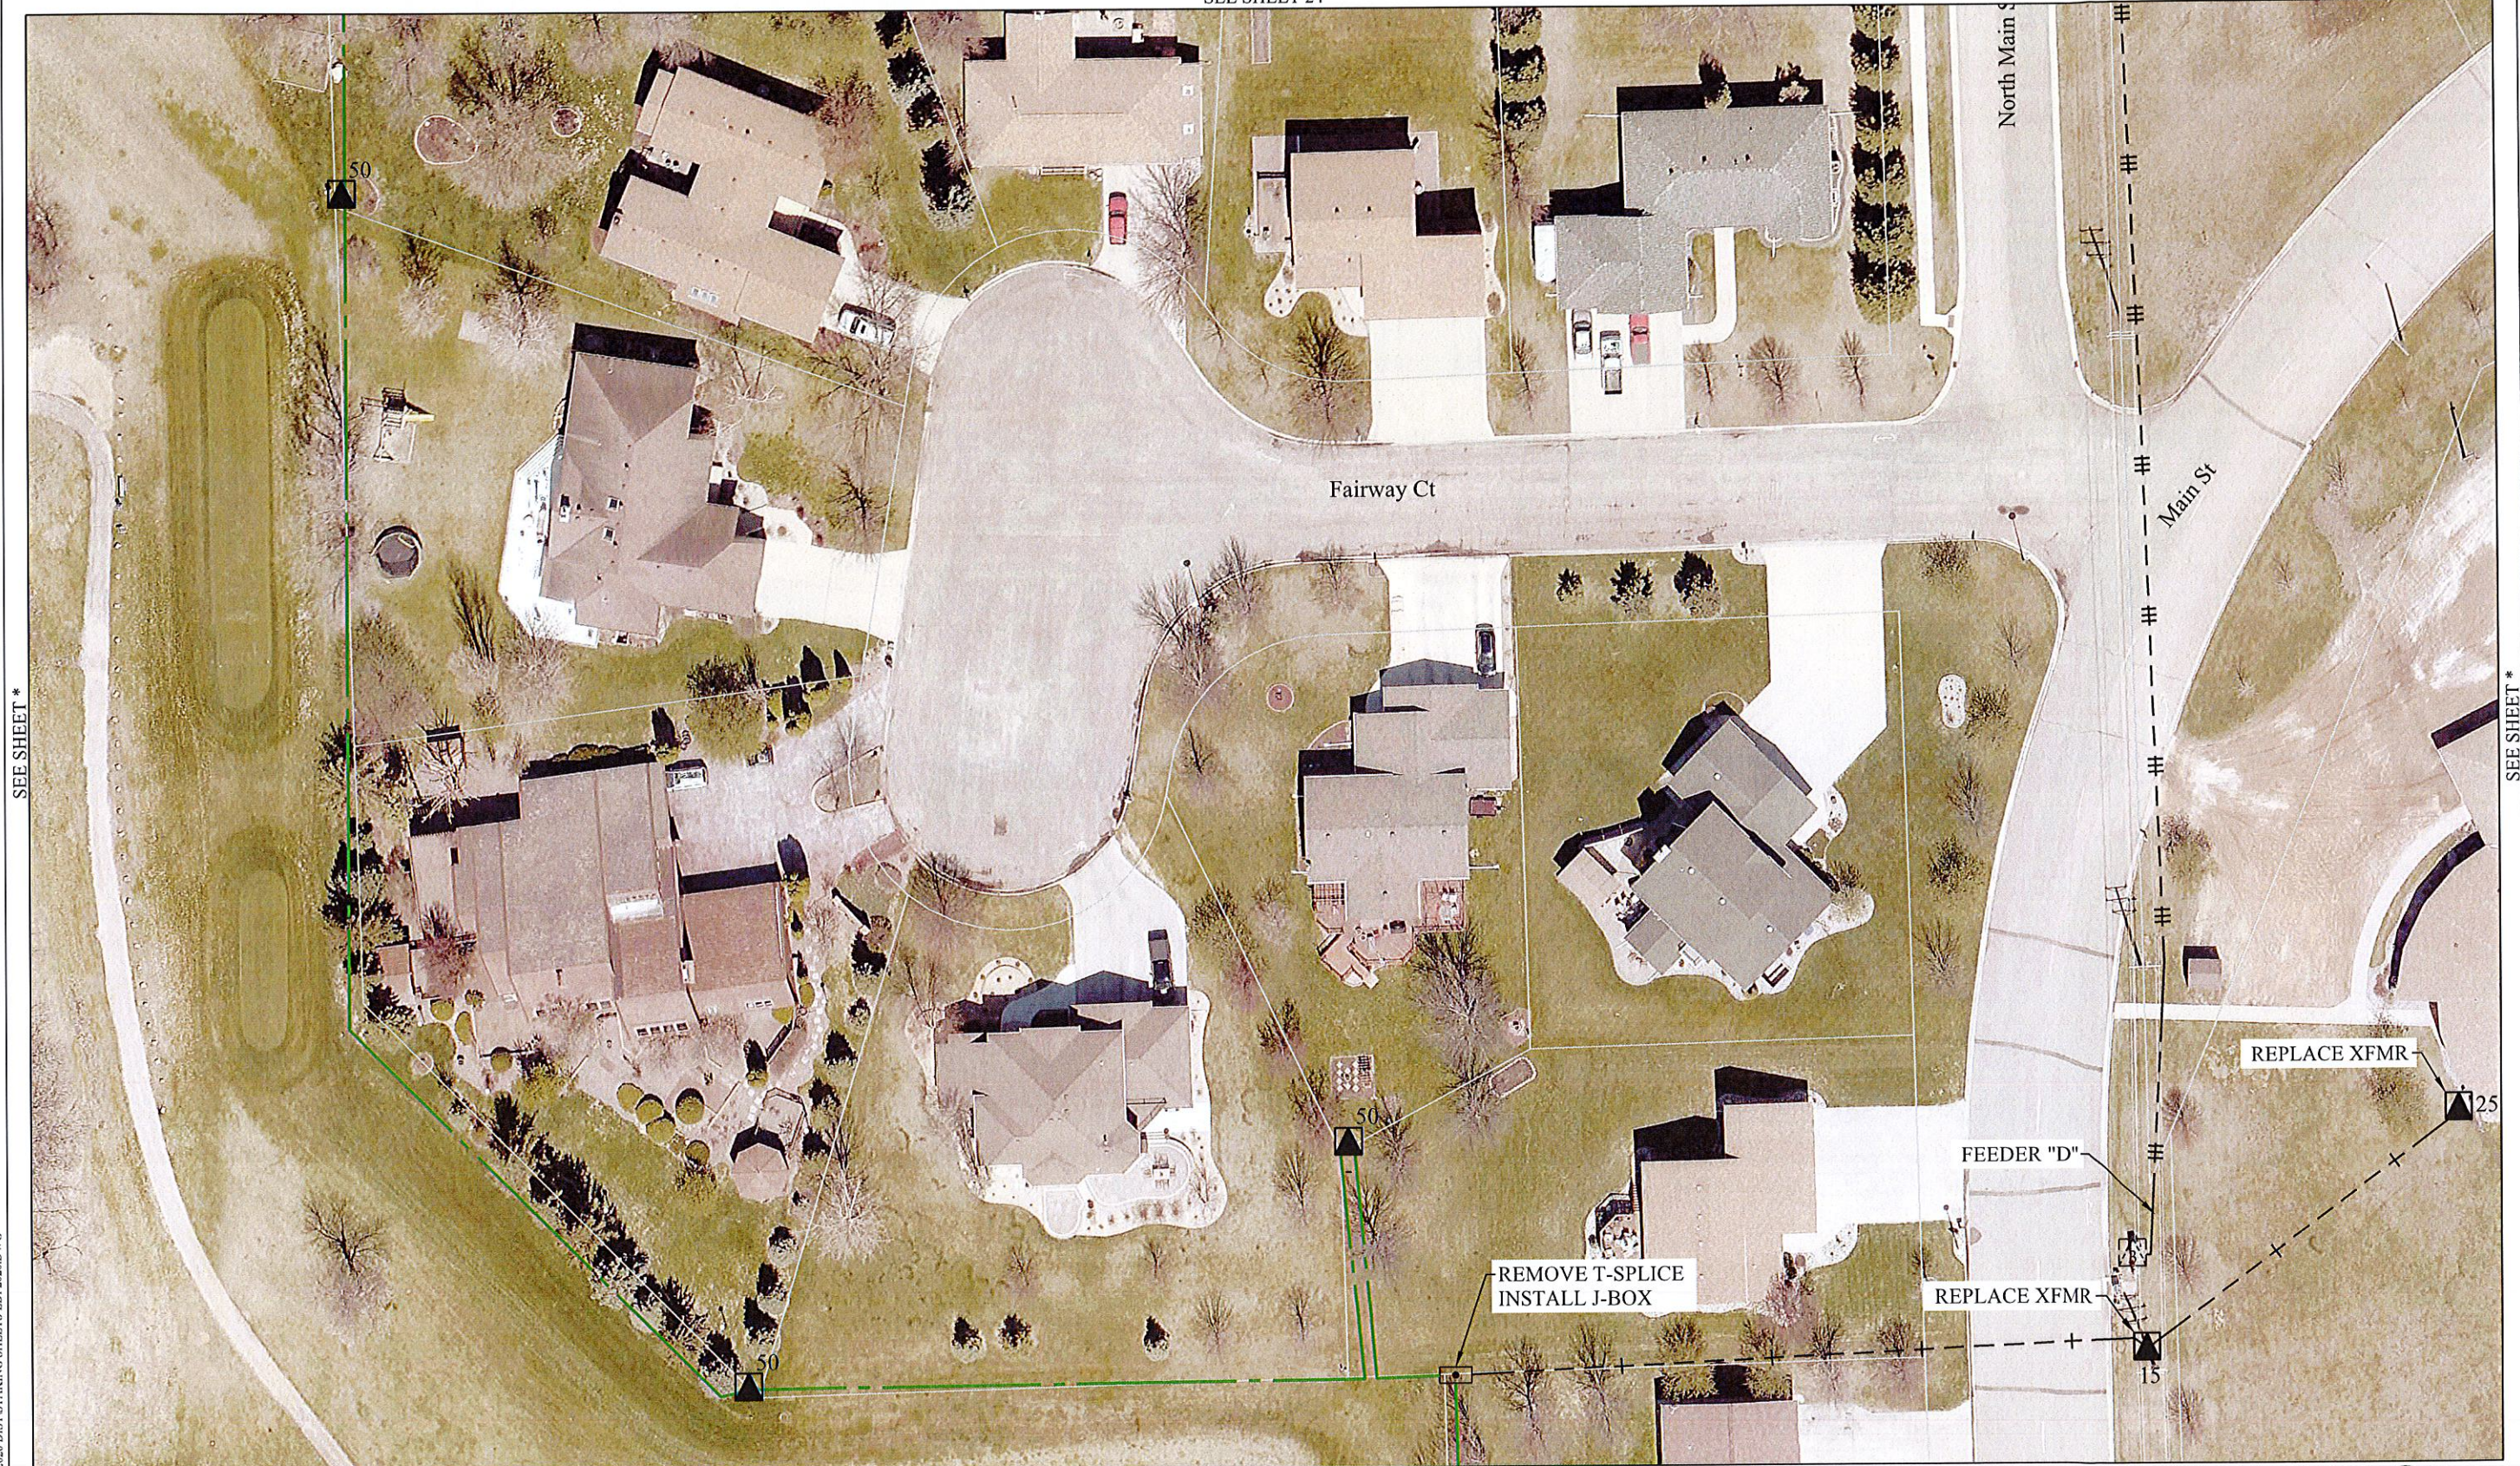

SEE SHEET \*

SEE SHEET \*

SEE SHEET 22

\\PRA\GRO\IPR\04\254000\DWG\2020 DIST\STAKING SHEETS EDI\_2020.DWG

REV	DATE	DESCRIPTION
A	03-06-2020	RELEASED FOR OWNER'S REVIEW
B	03-13-2020	REVISED PER OWNER COMMENTS
C	03-16-2020	RELEASED FOR CONSTRUCTION



Project Manager: TWM  
 Designer: DSM  
 Project Number: 425400  
 Phone: (712) 472-2531

BRECKENRIDGE PUBLIC UTILITIES,  
 BRECKENRIDGE, MINNESOTA


STAKING SHEETS  
 DISTRIBUTION IMPROVEMENTS - TWITO FEEDER A

S  
H  
E  
E  
T  
 23 OF 25



Plot Date: 3/16/2020 3:09:25 PM

SEE SHEET \*

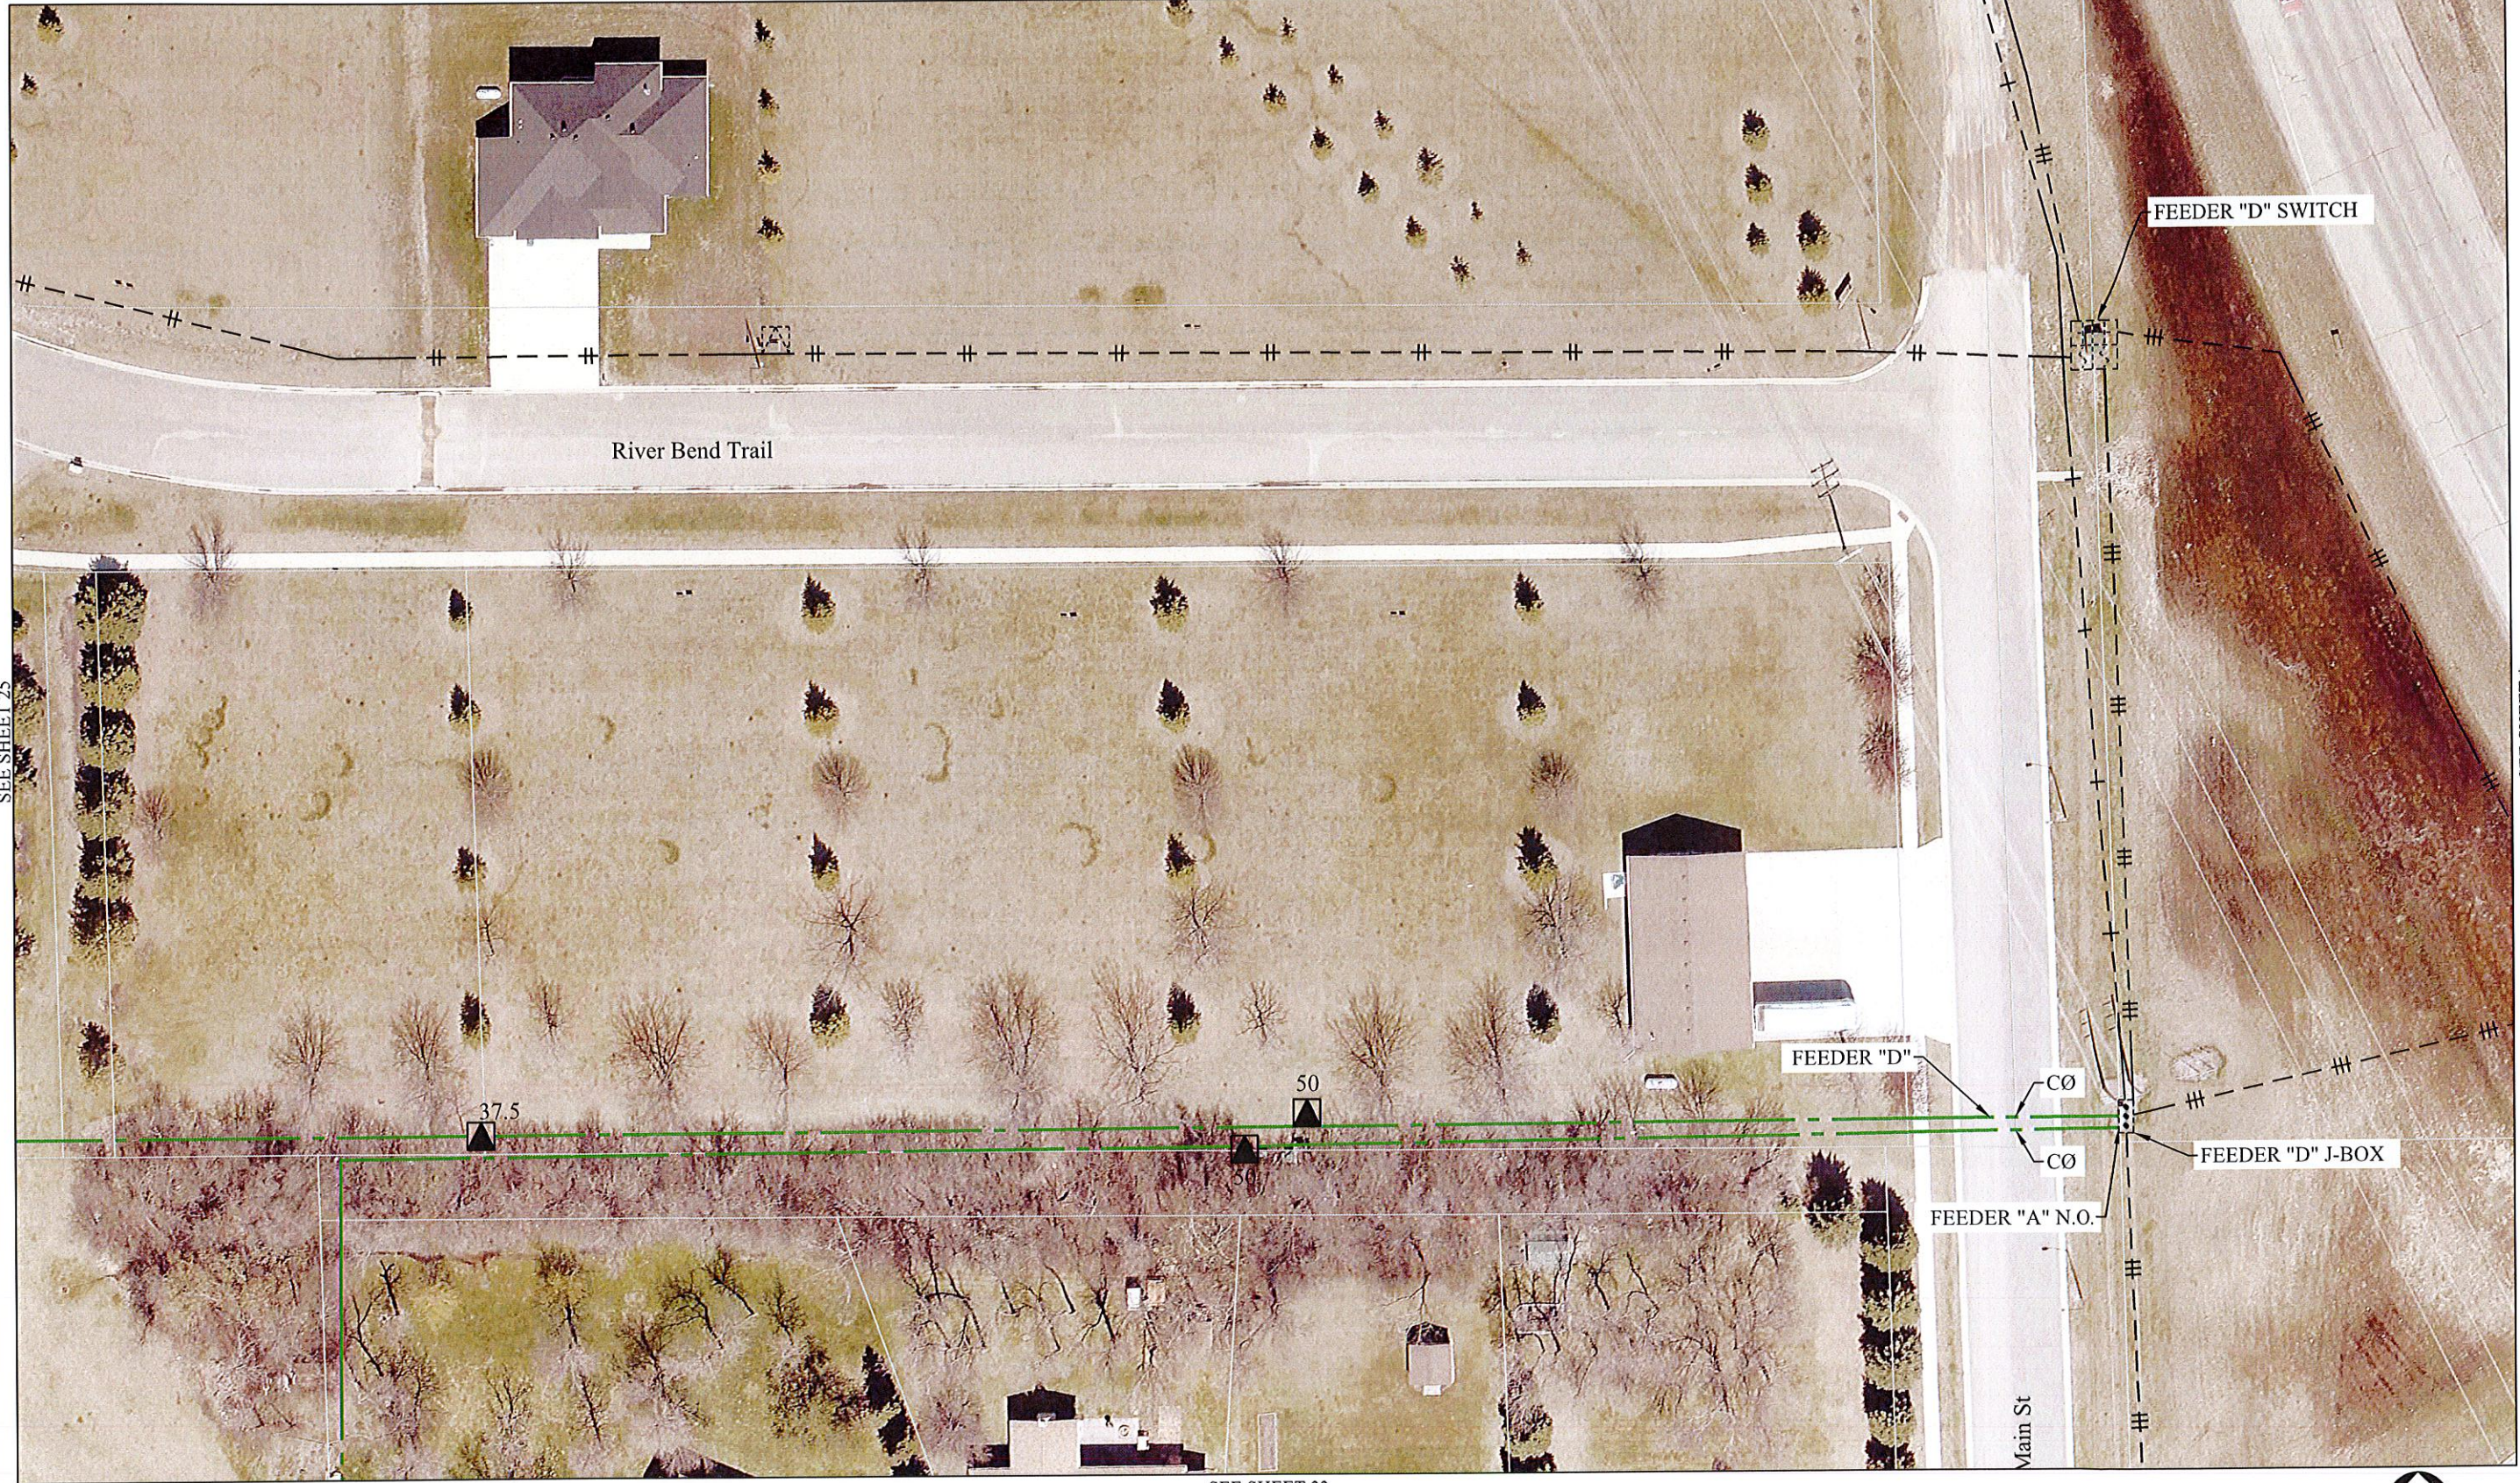

SEE SHEET 25

SEE SHEET \*

SEE SHEET 23

\\RR1ADGR01\PRJ\04\25400\DWG\2020 DIST\STAKING SHEETS IDI\_2020.DWG

REV	DATE	DESCRIPTION
A	03-06-2020	RELEASED FOR OWNER'S REVIEW
B	03-13-2020	REVISED PER OWNER COMMENTS
C	03-16-2020	RELEASED FOR CONSTRUCTION



Project Manager: TWM  
 Designer: DSM  
 Project Number: 425400  
 Phone: (712) 472-2531

BRECKENRIDGE PUBLIC UTILITIES,  
 BRECKENRIDGE, MINNESOTA

STAKING SHEETS  
 DISTRIBUTION IMPROVEMENTS - TWITO FEEDER A

SHEET

24 OF 25




SEE SHEET \*

SEE SHEET \*

SEE SHEET 25

SEE SHEET \*

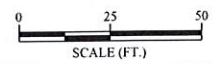

REV	DATE	DESCRIPTION
A	03-06-2020	RELEASED FOR OWNER'S REVIEW
B	03-13-2020	REVISED PER OWNER COMMENTS
C	03-16-2020	RELEASED FOR CONSTRUCTION



Project Manager: TWM  
 Designer: DSM  
 Project Number: 425400  
 Phone: (712) 472-2531

BRECKENRIDGE PUBLIC UTILITIES,  
 BRECKENRIDGE, MINNESOTA

STAKING SHEETS  
 DISTRIBUTION IMPROVEMENTS - TWITO FEEDER A