




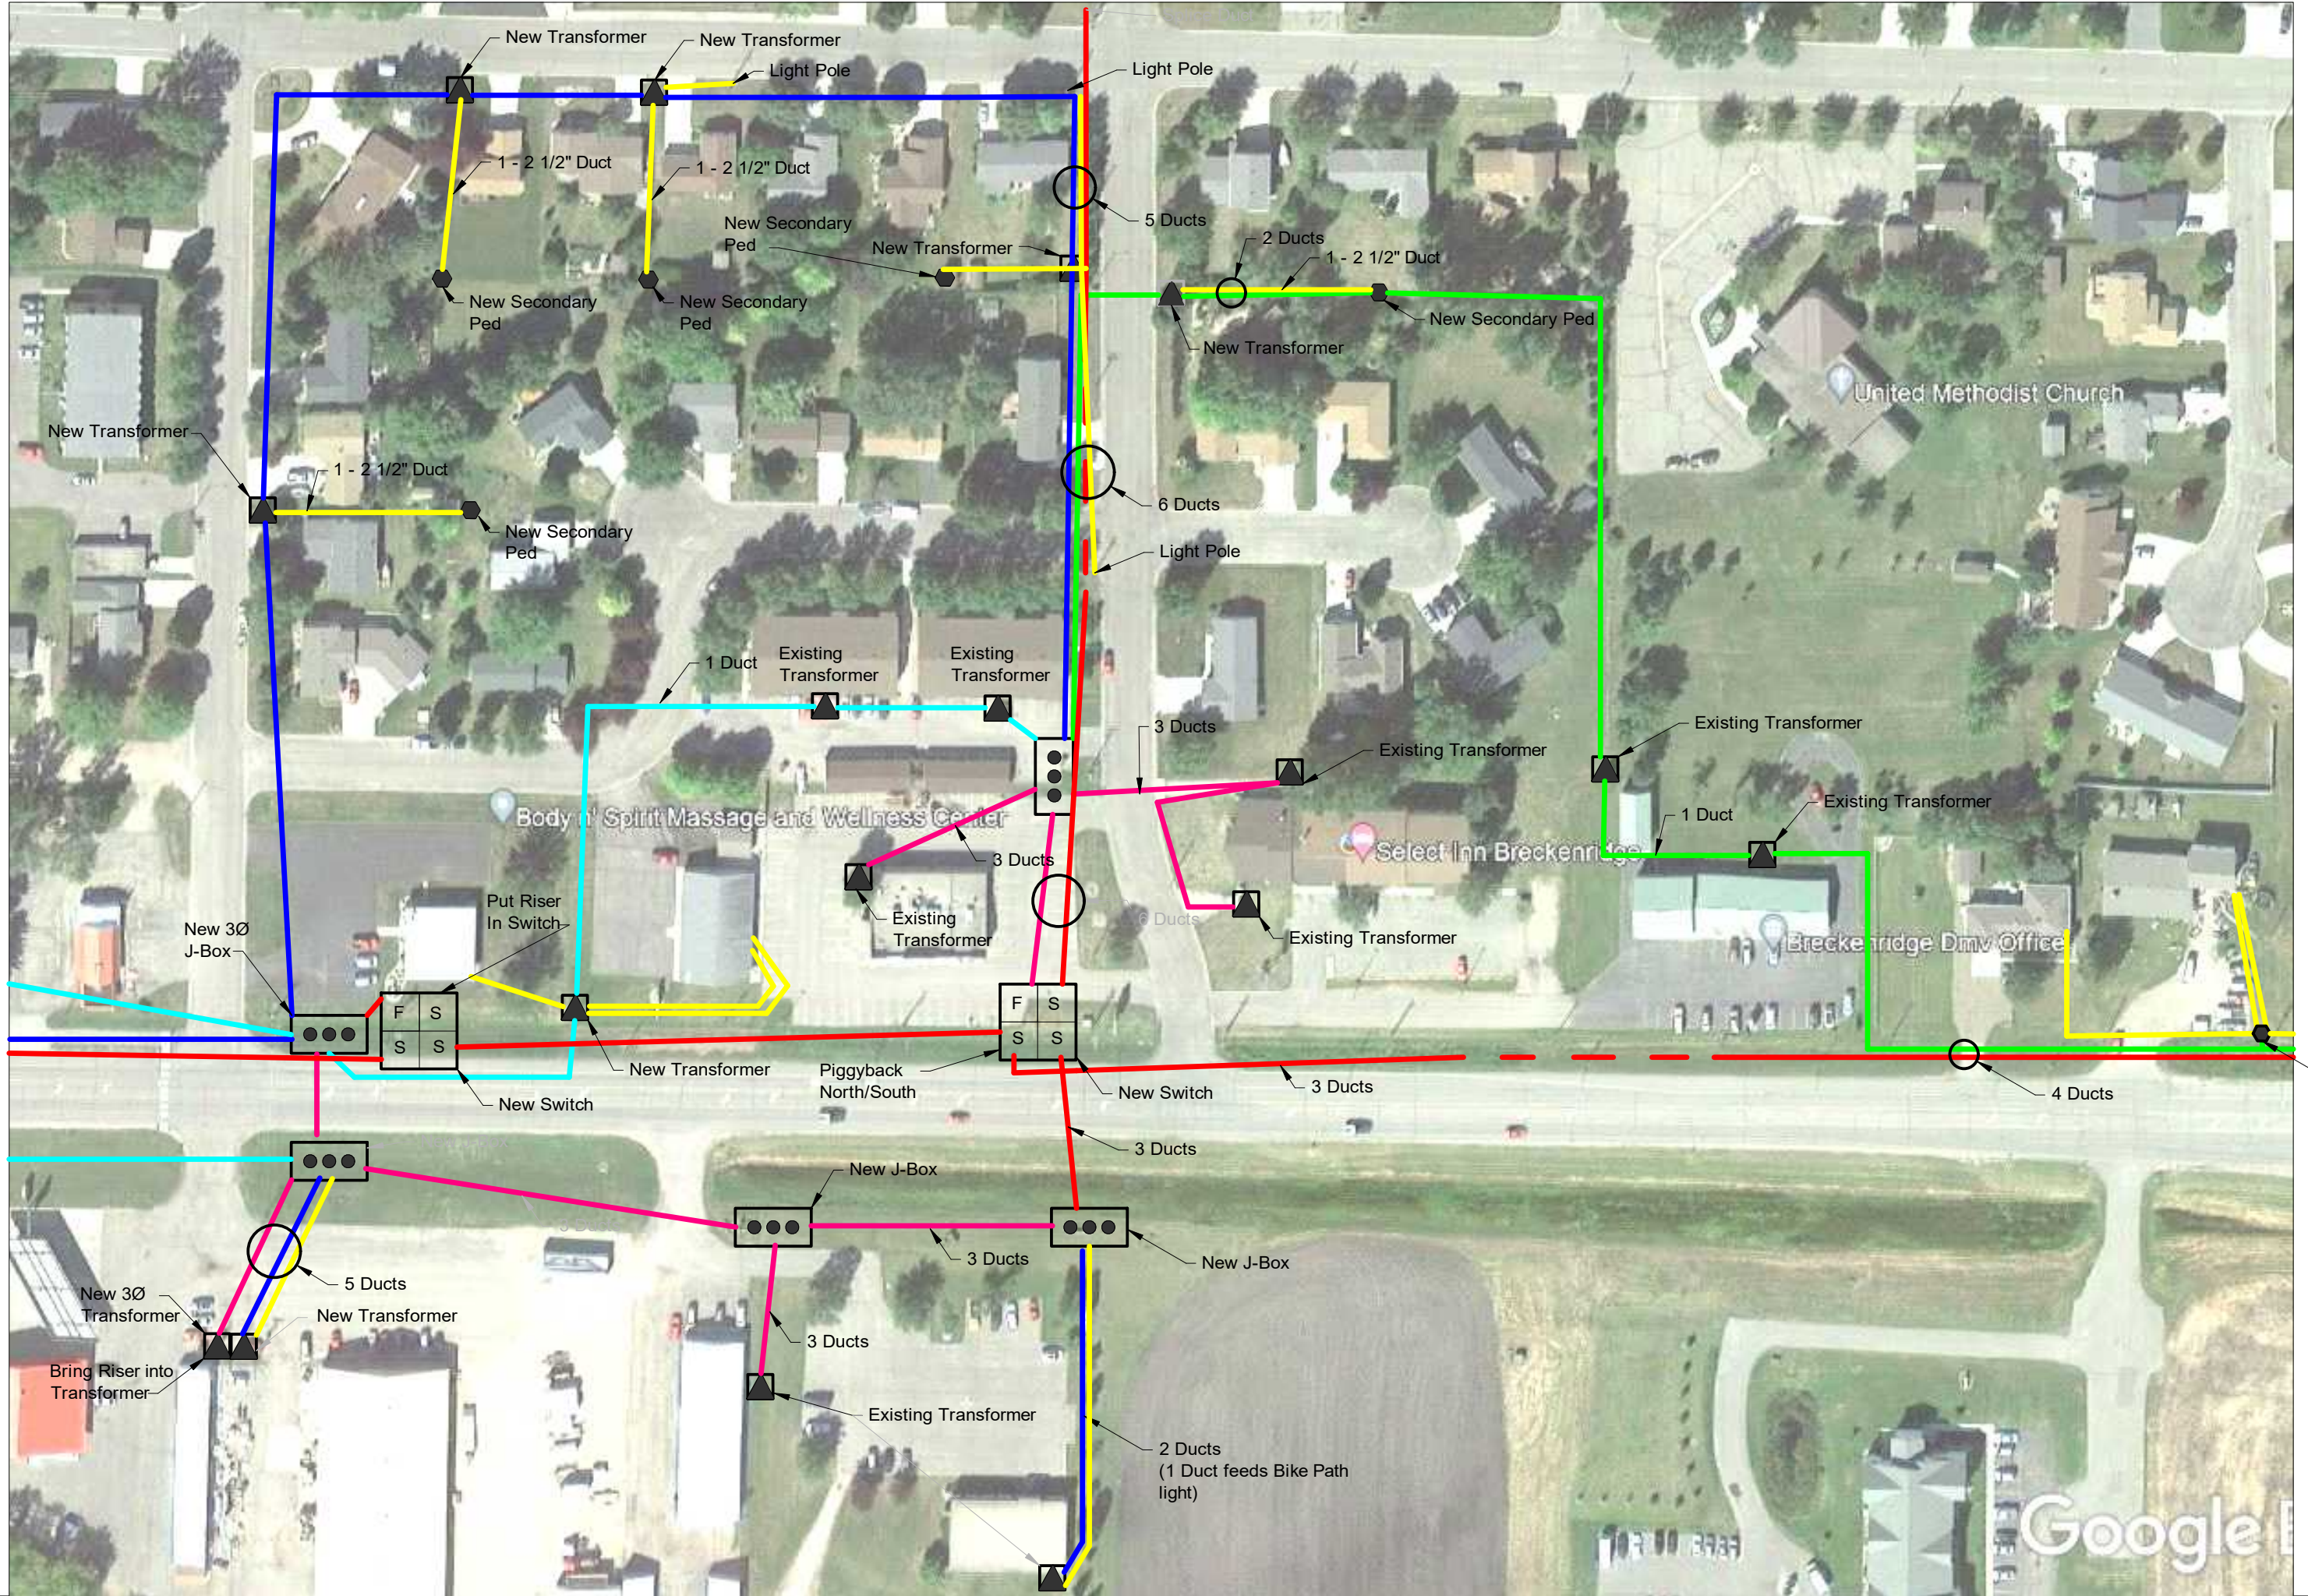





### ELECTRIC STAKING SHEET LEGEND


- - - - - 40 Feeder - 3 Ducts
- A-Phase - 1 Duct
- B-Phase - 1 Duct
- C-Phase - 1 Duct
- Fused 3-Phase - 3 Ducts
- Secondary - 1 Duct
-  J-Box 3-Phase
-  J-Box Single Phase
-  Secondary Pedestal
-  Single Phase Transformer
-  3-Phase Transformer





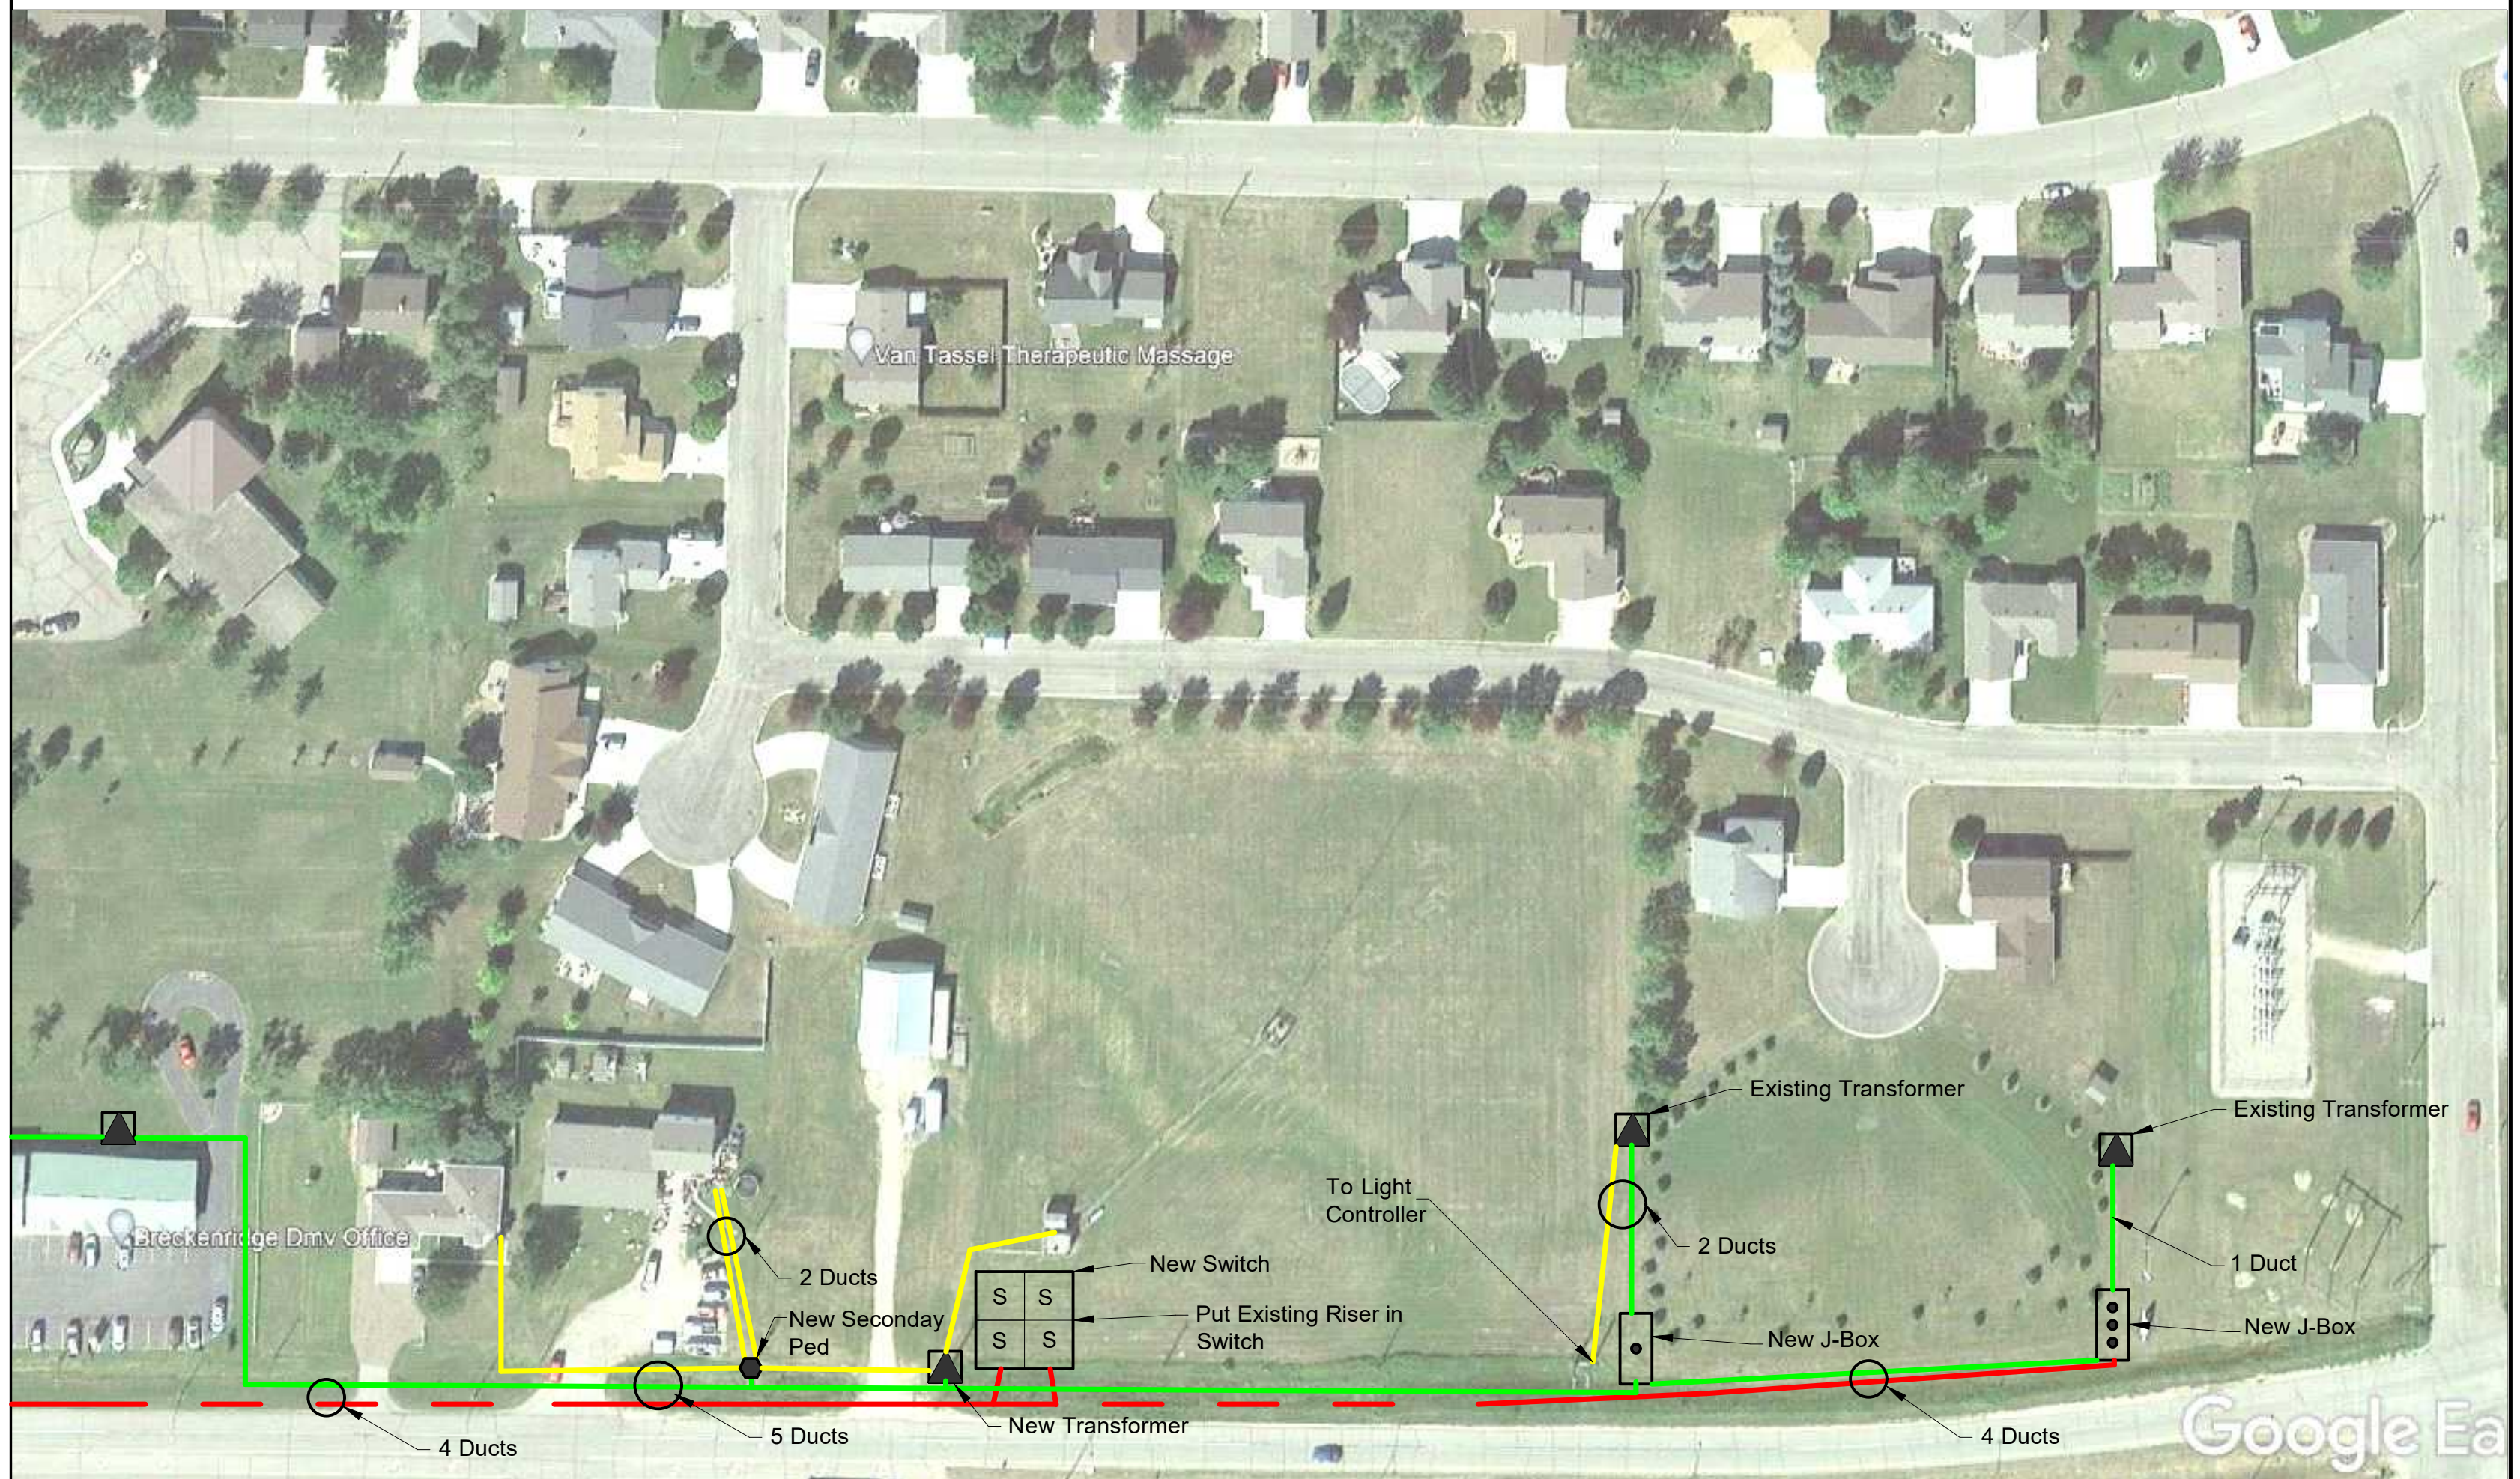

Google Earth

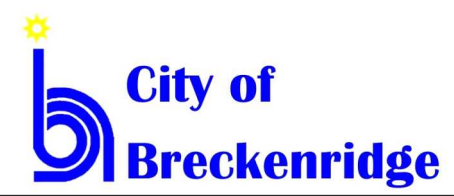

City of Breckenridge  
 420 Nebraska Avenue  
 Breckenridge, MN 56520



Not to Scale

Date: \_\_\_\_\_  
 Drawn By: \_\_\_\_\_  
 Project Number: \_\_\_\_\_

C-1